


**\*\*FRAMING NOTES\*\***

- 9'-1 1/2" 2X4 EXTERIOR WALLS
- 6'-8" HEADTER HEIGHT THROUGHOUT
- 2X12 RAFTERS

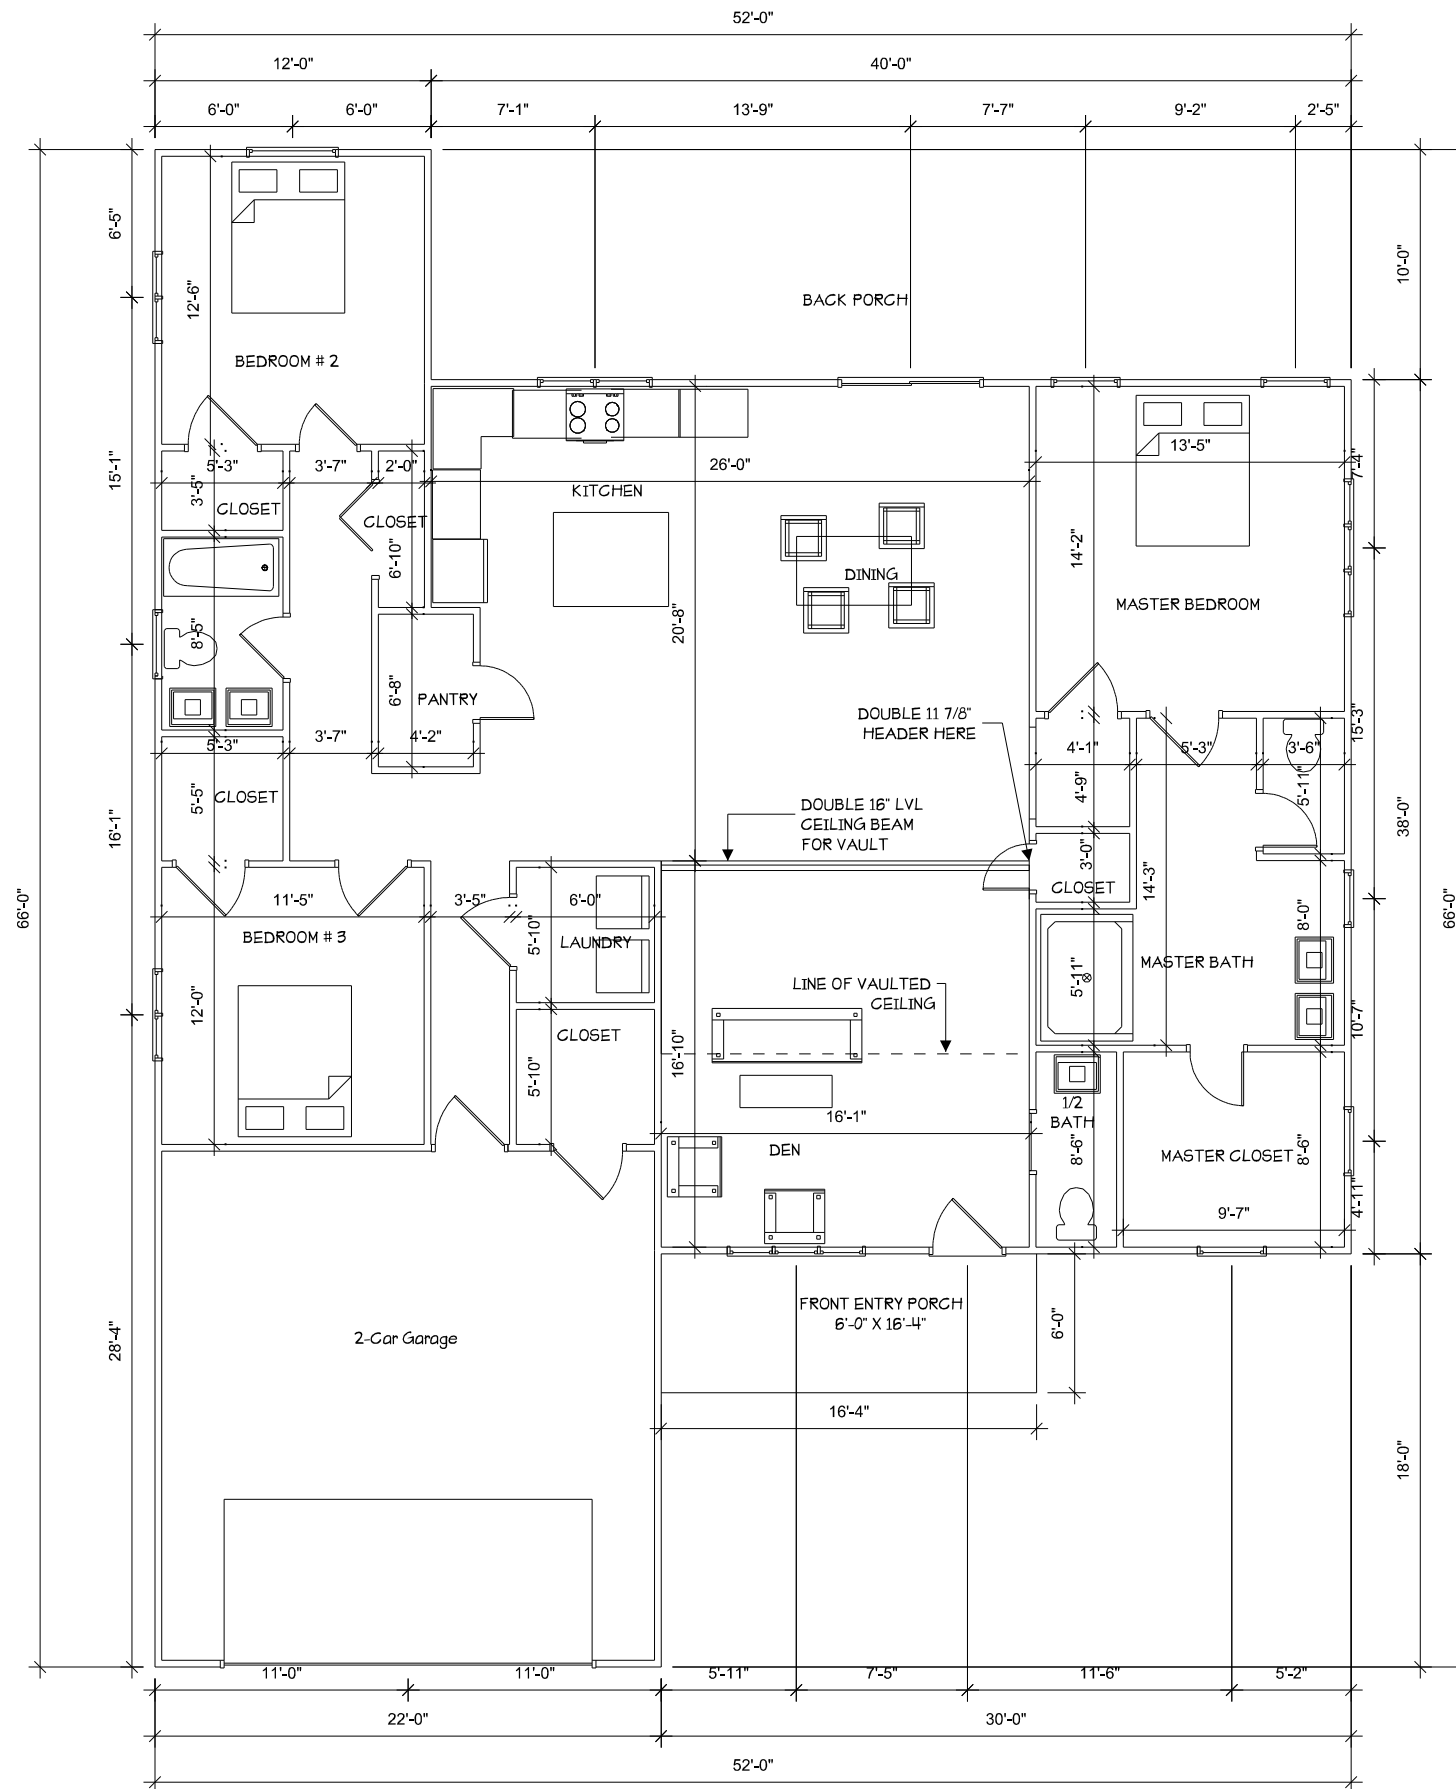

**MAIN LEVEL FLOOR PLAN**  
1930 HEATED SQFT

General Notes

No.	Revision/Issue	Date

Orientation: \_\_\_\_\_ Stamp: \_\_\_\_\_

ALL DRAWINGS ARE THE PROPERTY OF THE DESIGNER AND THEY ARE NOT TO BE REPRODUCED IN WHOLE OR IN PART WITHOUT THE WRITTEN CONSENT OF THE DESIGNER.  
CONTRACTOR TO CHECK AND VERIFY ALL DIMENSIONS BEFORE COMMENCING WORK AND TO REPORT ANY DISCREPANCIES TO THE DESIGNER.

Project Name and Address:  
**BREVARD, NC**  
HILLCREST AVE

Client:  
**HAMILTON**

**MAIN LEVEL FLOOR PLAN**

Scale: 1/4" = 1' - 0" Date: 2021

Drawn By:	<b>A1</b>
Checked By:	
Approved By:	