


A B C D E F

4

3

2

1

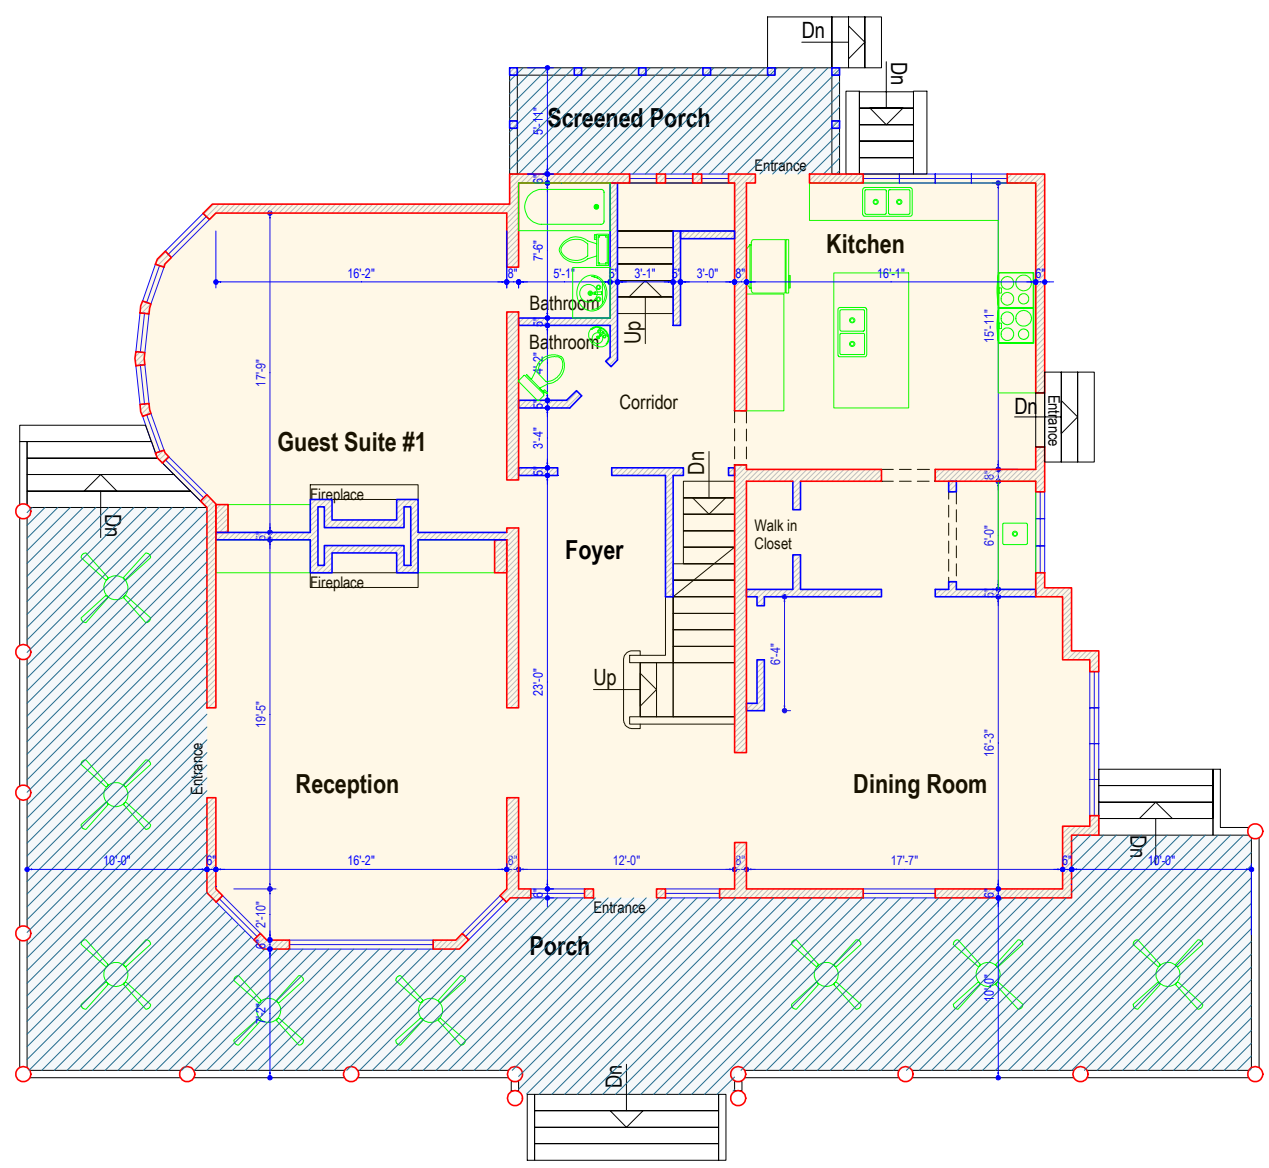

LOCATION

Legend Map

- Heated Finished
- Not Heated / Finished
- Heated / Not Finished
- Not Heated / Not Finished
- Board/Tile
- Concrete

SUMMARY:

MAIN HOUSE:
 MAIN FLOOR:(HEATED) = 1973.92 SQ.FT.
 UPPER FLOOR (HEATED) = 1705.46 SQ.FT.
 LOWER FLOOR (N/F-N/H) = 273.83 SQ.FT.

GUEST HOUSE:
 MAIN FLOOR (HEATED) = 600.19 SQ.FT.
 UTILITY ROOM (N/H N/F) = 244.56 SQ.FT.
 UPPER FLOOR (HEATED) = 897.06 SQ.FT.

TOTAL HEATED = 5176.63 SQ.FT.
TOTAL NOT HEATED = 518.39 SQ.FT.

TOTAL AREA = 5695.02 SQ.FT.

MAIN FLOOR (HEATED) = 1973.92 SQ.FT.
SCREENED PORCH = 108.47 SQ.FT.
PORCH = 881.56 SQ.FT.

NOTE:
 1. DO NOT USE AS A BLUEPRINTS!
 2. INTERIOR DIMENSIONS WERE NOT USED IN CALCULATING SQUARE FOOTAGE
 3. MEASUREMENTS AND INFORMATION WERE OBTAINED PER THE NC REAL ESTATE COMMISSION GUIDELINES
 4. FOR MORE DETAILED AUTOCAD DRAWINGS ALSO SECTIONS AND ELEVATIONS OF THE BUILDING MOB.PHONE # 828 231 7305 ARCH. ALFRED ZALYS E-MAIL: A.ZALYS@HOTMAIL.COM



CLIENT: _____
 ADDRESS: **908 5th Ave W Hendersonville, NC 28739 HENDERSON COUNTY**

TITLE: **MAIN HOUSE MAIN FLOOR PLAN**
 DWG NO: **M-0189-01**
 DRAWN BY: **A.ZALYS**

JOB NR. **MR-189**
 DATE: **7/18/2017**
 SIZE: **A** REV: **01**
 SHEET: **01-04** SC: **3/32"= 1'-0"**

A B C D E F

A B C D E F

4

3

2


1



LOCATION

Legend Map

- Heated Finished
- Not Heated / Finished
- Heated / Not Finished
- Not Heated / Not Finished
- Board/Tile
- Concrete

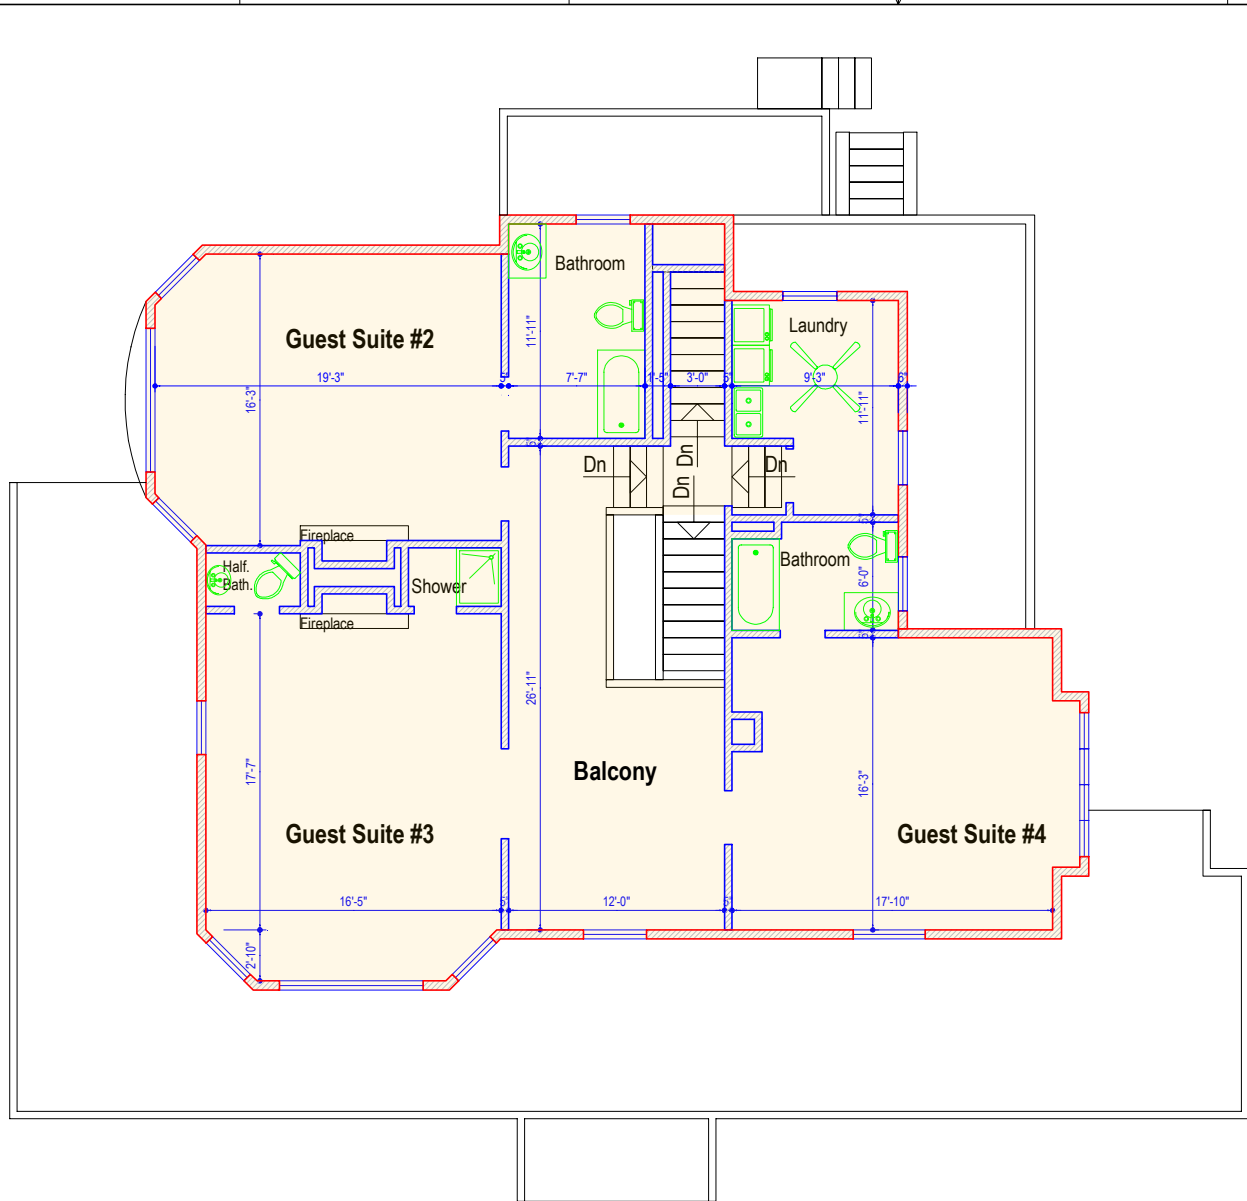

UPPER FLOOR (HEATED) = 1705.46 SQ.FT.

NOTE:
 1. DO NOT USE AS A BLUEPRINTS!
 2. INTERIOR DIMENSIONS WERE NOT USED IN CALCULATING SQUARE FOOTAGE
 3. MEASUREMENTS AND INFORMATION WERE OBTAINED PER THE NC REAL ESTATE COMMISSION GUIDELINES
 4. FOR MORE DETAILED AUTOCAD DRAWINGS ALSO SECTIONS AND ELEVATIONS OF THE BUILDING MOB.PHONE # 828 231 7305 ARCH. ALFRED ZALYS E-MAIL: A.ZALYS@HOTMAIL.COM



CLIENT: .
 ADDRESS: **908 5th Ave W Hendersonville, NC 28739 HENDERSON COUNTY**

TITLE: **MAIN HOUSE UPPER FLOOR PLAN**
 DWG NO: **M-0189-02**
 DRAWN BY: **A.ZALYS**

JOB NR. **MR-189**
 DATE: **7/18/2017**
 SIZE: **A** REV: **01**
 SHEET: **02-04** SC: **3/32" = 1'-0"**

A B C D E F

A

B

C

D

E

F

4

4

3

3

2


2

1

1



LOCATION

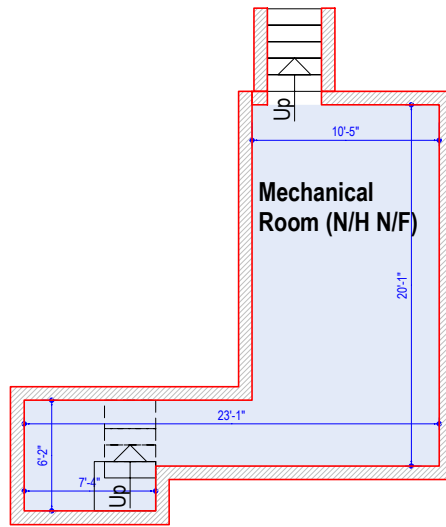


Legend Map

- Heated Finished
- Not Heated / Finished
- Heated / Not Finished
- Not Heated / Not Finished
- Board/Tile
- Concrete

**LOWER FLOOR
STORAGE/UTILITY (N/F-N/H) = 273.83 SQ.FT.**

NOTE:
 1. DO NOT USE AS A BLUEPRINTS!
 2. INTERIOR DIMENSIONS WERE NOT USED IN CALCULATING SQUARE FOOTAGE
 3. MEASUREMENTS AND INFORMATION WERE OBTAINED PER THE NC REAL ESTATE COMMISSION GUIDELINES
 4. FOR MORE DETAILED AUTOCAD DRAWINGS ALSO SECTIONS AND ELEVATIONS OF THE BUILDING MOB.PHONE # 828 231 7305 ARCH. ALFRED ZALYS E-MAIL: A.ZALYS@HOTMAIL.COM

 LOOKING GLASS REALTY BREVARD • ASHEVILLE • CASHIERS	CLIENT: .	TITLE: MAIN HOUSE LOWER FLOOR PLAN	JOB NR. MR-189	
	ADDRESS: 908 5th Ave W Hendersonville, NC 28739 HENDERSON COUNTY	DWG NO: M-0189-03	DATE: 7/18/2017	
	DRAWN BY: A.ZALYS	SHEET: 03-04	SIZE: A	REV: 01
			SC: 3/32" = 1'-0"	

A


B

C

D

E

F

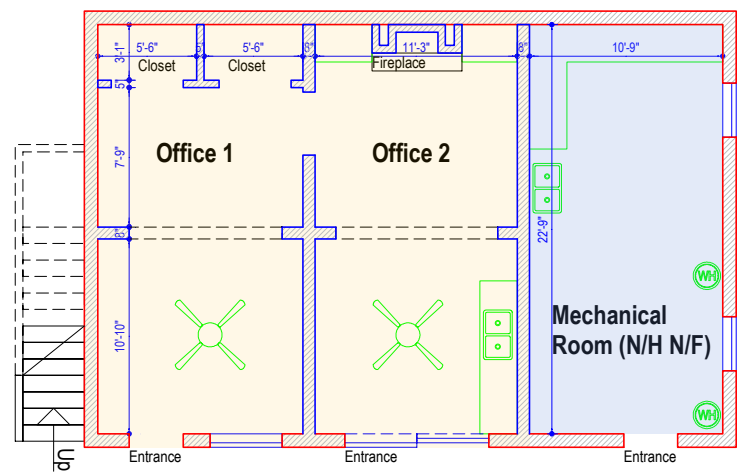


LOCATION

Legend Map

- Heated Finished
- Not Heated / Finished
- Heated / Not Finished
- Not Heated / Not Finished
- Board/Tile
- Concrete

MAIN FLOOR (HEATED) = 600.19 SQ.FT.
UTILITY ROOM (N/H N/F) = 244.56 SQ.FT.

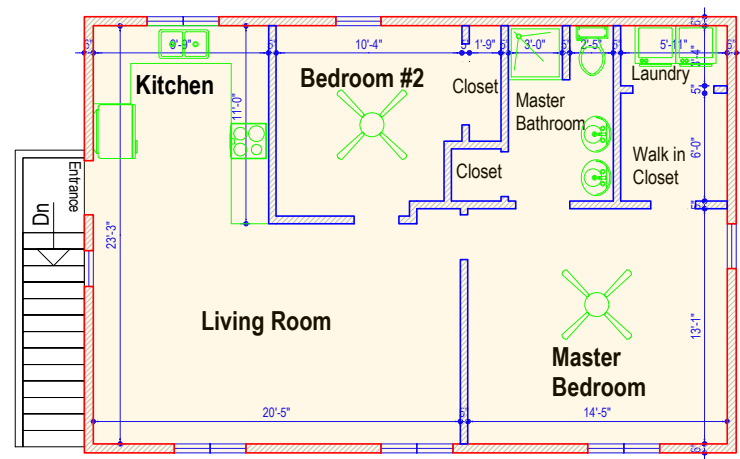

UPPER FLOOR (HEATED) = 897.06 SQ.FT.

NOTE:
 1. DO NOT USE AS A BLUEPRINTS!
 2. INTERIOR DIMENSIONS WERE NOT USED IN CALCULATING SQUARE FOOTAGE
 3. MEASUREMENTS AND INFORMATION WERE OBTAINED PER THE NC REAL ESTATE COMMISSION GUIDELINES
 4. FOR MORE DETAILED AUTOCAD DRAWINGS ALSO SECTIONS AND ELEVATIONS OF THE BUILDING MOB.PHONE # 828 231 7305 ARCH. ALFRED ZALYS E-MAIL: A.ZALYS@HOTMAIL.COM



CLIENT: .

ADDRESS: **908 5th Ave W Hendersonville, NC 28739 HENDERSON COUNTY**

TITLE: **GUEST HOUSE MAIN FLOOR PLAN UPPER FLOOR PLAN**

DWG NO: **M-0189-04**

DRAWN BY: **A.ZALYS**

JOB NR. **MR-189**

DATE: **7/18/2017**

SIZE: **A** REV: **01**

SHEET: **04-04** SC: **3/32" = 1'-0"**