



LEFT



REAR

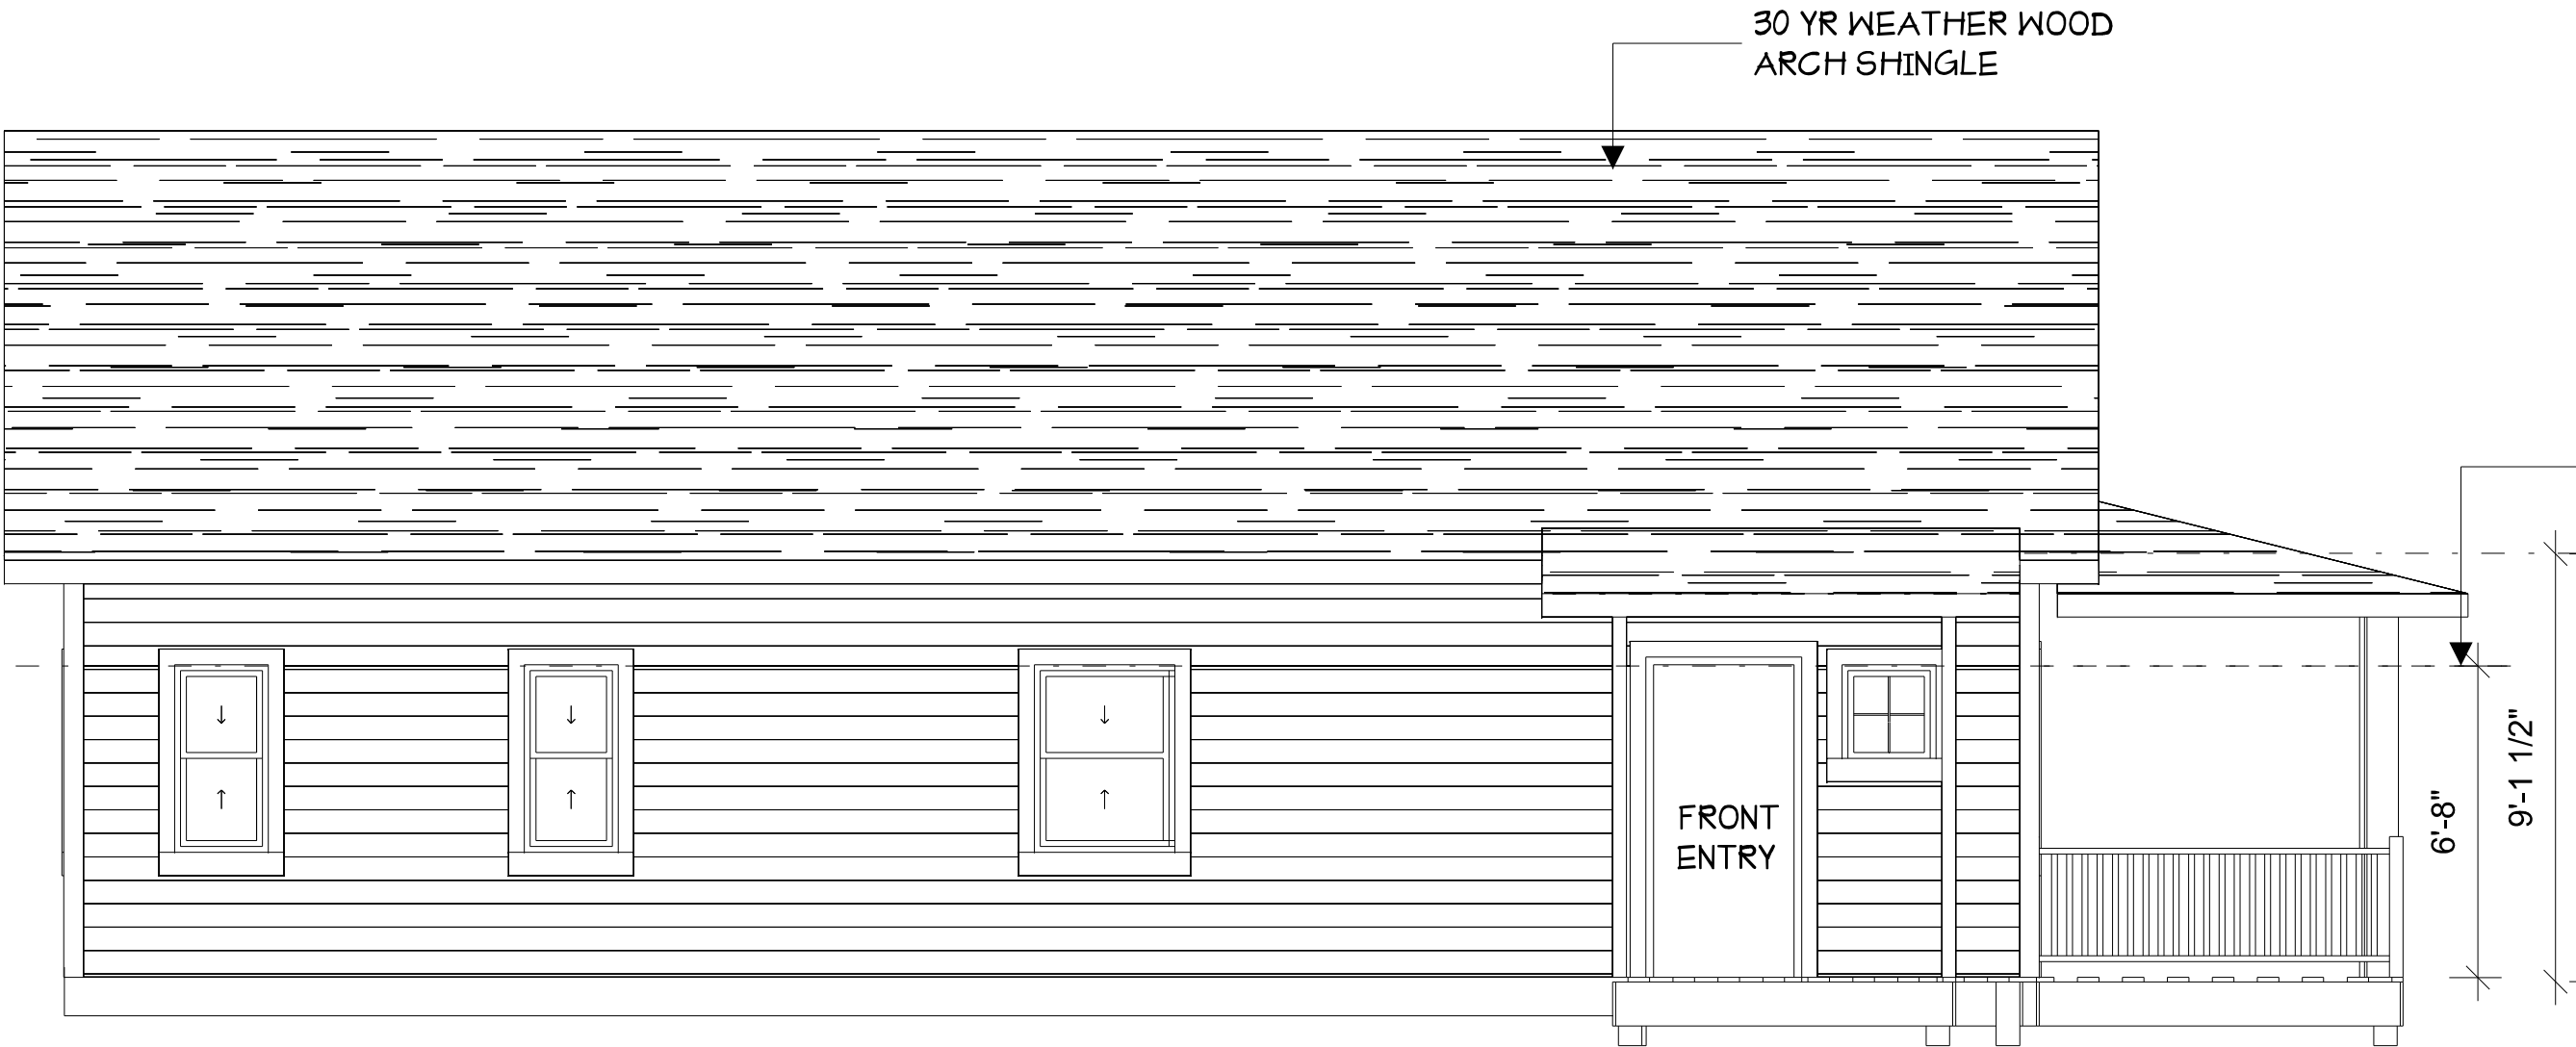

FRONT

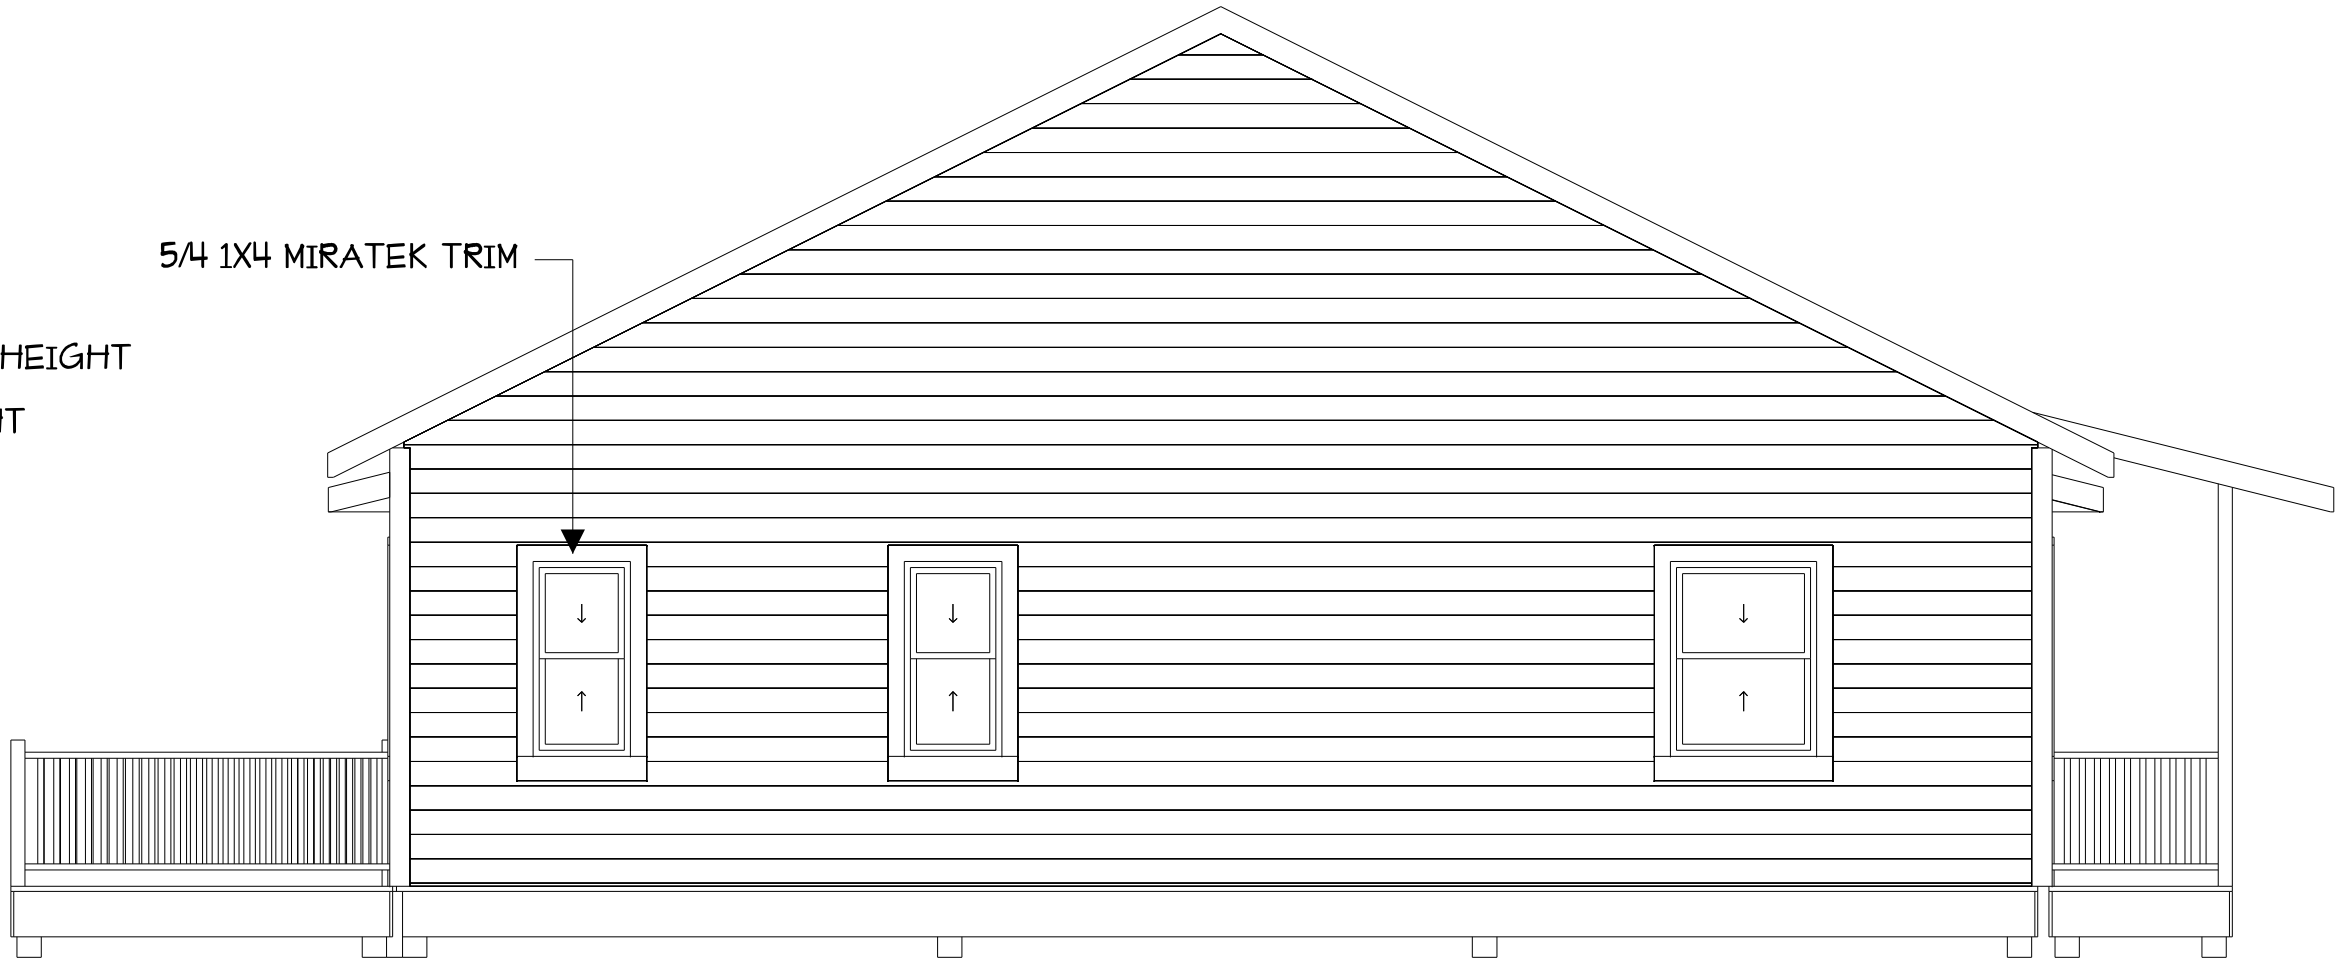

RIGHT

General Notes

No.	Revision/Issue	Date

Orientation:	Stamp:

ALL DRAWINGS ARE THE PROPERTY OF THE DESIGNER AND THEY ARE NOT TO BE REPRODUCED IN WHOLE OR IN PART WITHOUT THE WRITTEN CONSENT OF THE DESIGNER.

CONTRACTOR TO CHECK AND VERIFY ALL DIMENSIONS BEFORE COMMENCING WORK AND TO REPORT ANY DISCREPANCIES TO THE DESIGNER.

Project Name and Address:
CLIFF RD
HAMILTON

Client:
PENROSE, NC

Drawing:	ELEVATIONS
Scale:	1/4" = 1' - 0"
Date:	2020

Drawn By:	Sheet: E1
Checked By:	
Approved By:	