



OSCAR - HILLCREST AVE.
BREVARD, NORTH CAROLINA

kitchen
april 27, 2021

scale: nts
perspective

jenningswnc.com
828.884.9663

initials: _____

all dimensions and size designations given are subject to verification on job site and adjustment to fit job conditions.

JENNINGS BUILDERS SUPPLY AND HARDWARE



OSCAR - HILLCREST AVE.
BREVARD, NORTH CAROLINA

kitchen
april 27, 2021

perspective


scale: nts

jenningswnc.com
828.884.9663

initials: _____

all dimensions and size designations given are subject to verification on job site and adjustment to fit job conditions.

JENNINGS BUILDERS SUPPLY AND HARDWARE

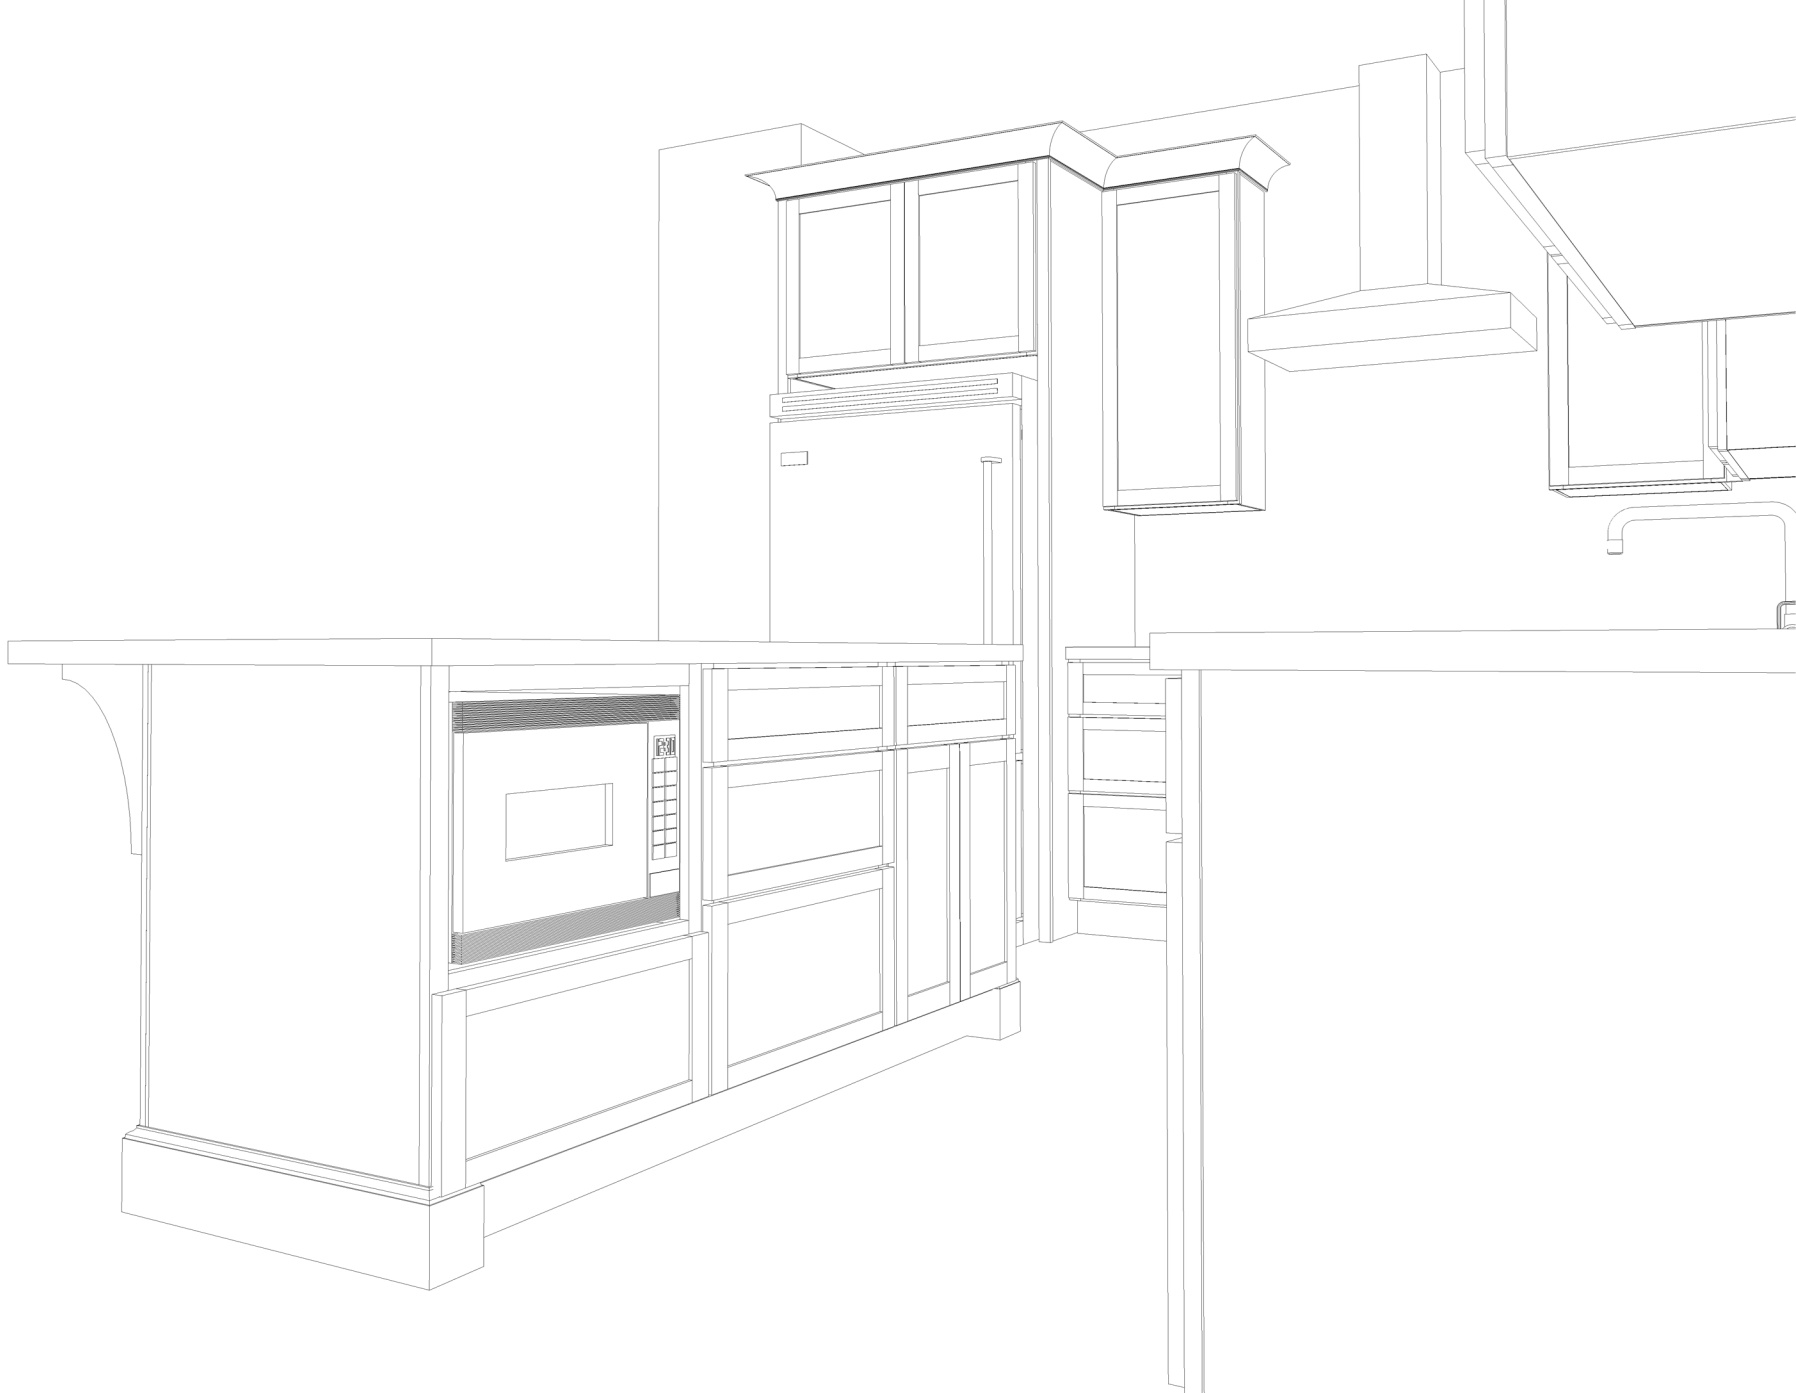

OSCAR - HILLCREST AVE.
BREVARD, NORTH CAROLINA

kitchen
april 27, 2021

scale: nts
perspective

jenningswnc.com
828.884.9663

initials: _____

all dimensions and size
designations given are
subject to verification on
job site and adjustment to
fit job conditions.

**JENNINGS BUILDERS SUPPLY
AND HARDWARE**



OSCAR - HILLCREST AVE.
BREVARD, NORTH CAROLINA

kitchen
april 27, 2021


scale: nts
perspective

jenningswnc.com
828.884.9663

initials: _____

all dimensions and size
designations given are
subject to verification on
job site and adjustment to
fit job conditions.

**JENNINGS BUILDERS SUPPLY
AND HARDWARE**

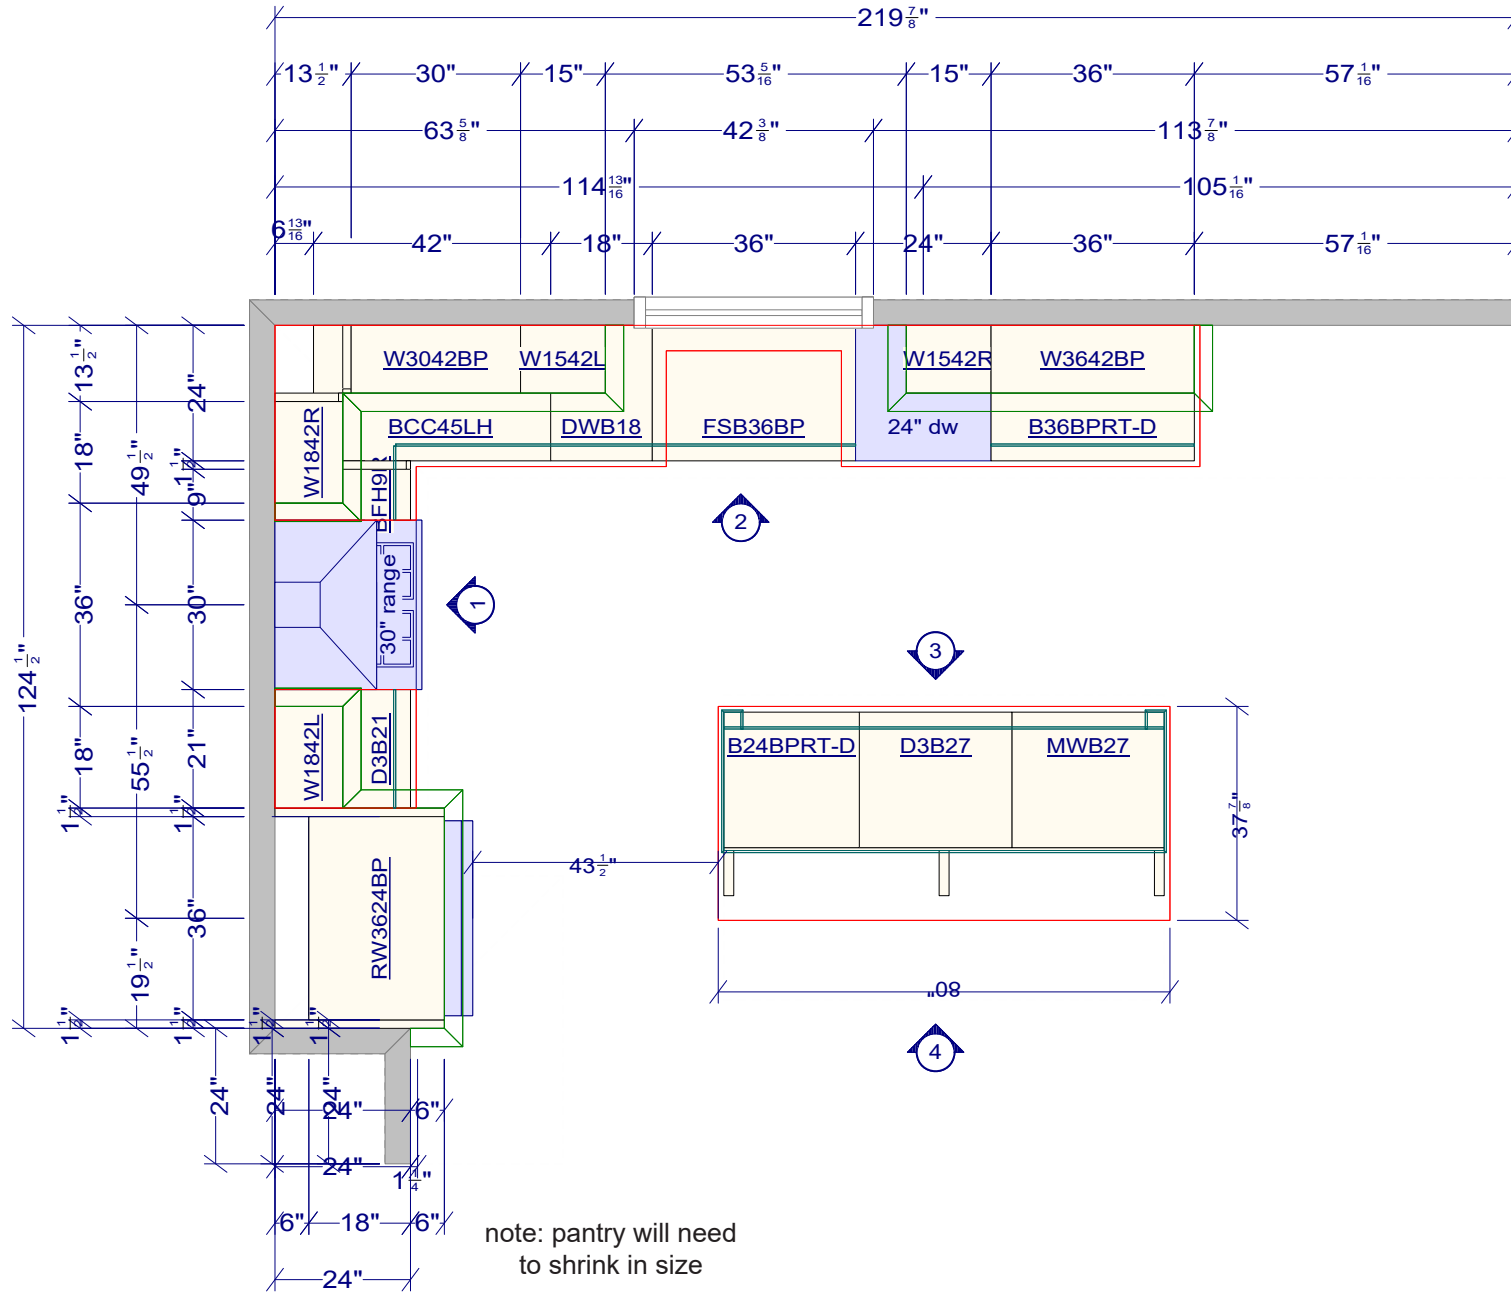

OSCAR - HILLCREST AVE.
BREVARD, NORTH CAROLINA

kitchen

april 27, 2021

scale: 3/8" = 1'-0"


floor plan

drawing 1 of 4

jenningswnc.com
 828.884.9663

initials: _____

all dimensions and size designations given are subject to verification on job site and adjustment to fit job conditions.

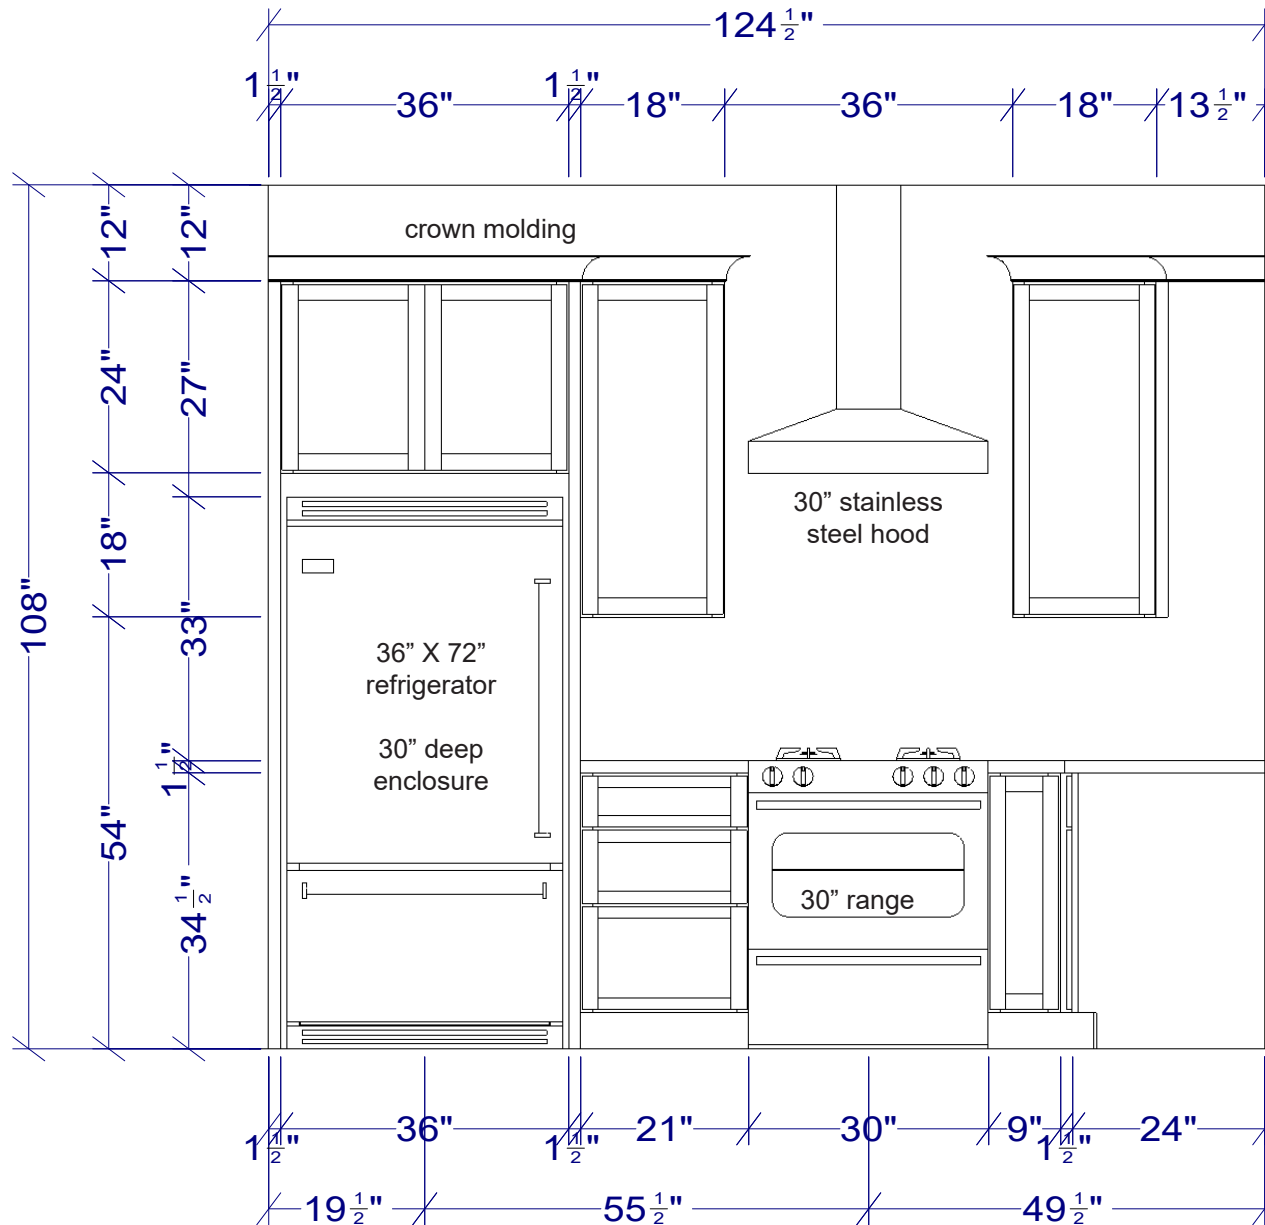

OSCAR - HILLCREST AVE.
BREVARD, NORTH CAROLINA

kitchen

april 27, 2021


scale: 1/2" = 1' - 0"

elevation 1 drawing 2 of 4

jenningswnc.com
 828.884.9663

initials: _____

all dimensions and size designations given are subject to verification on job site and adjustment to fit job conditions.

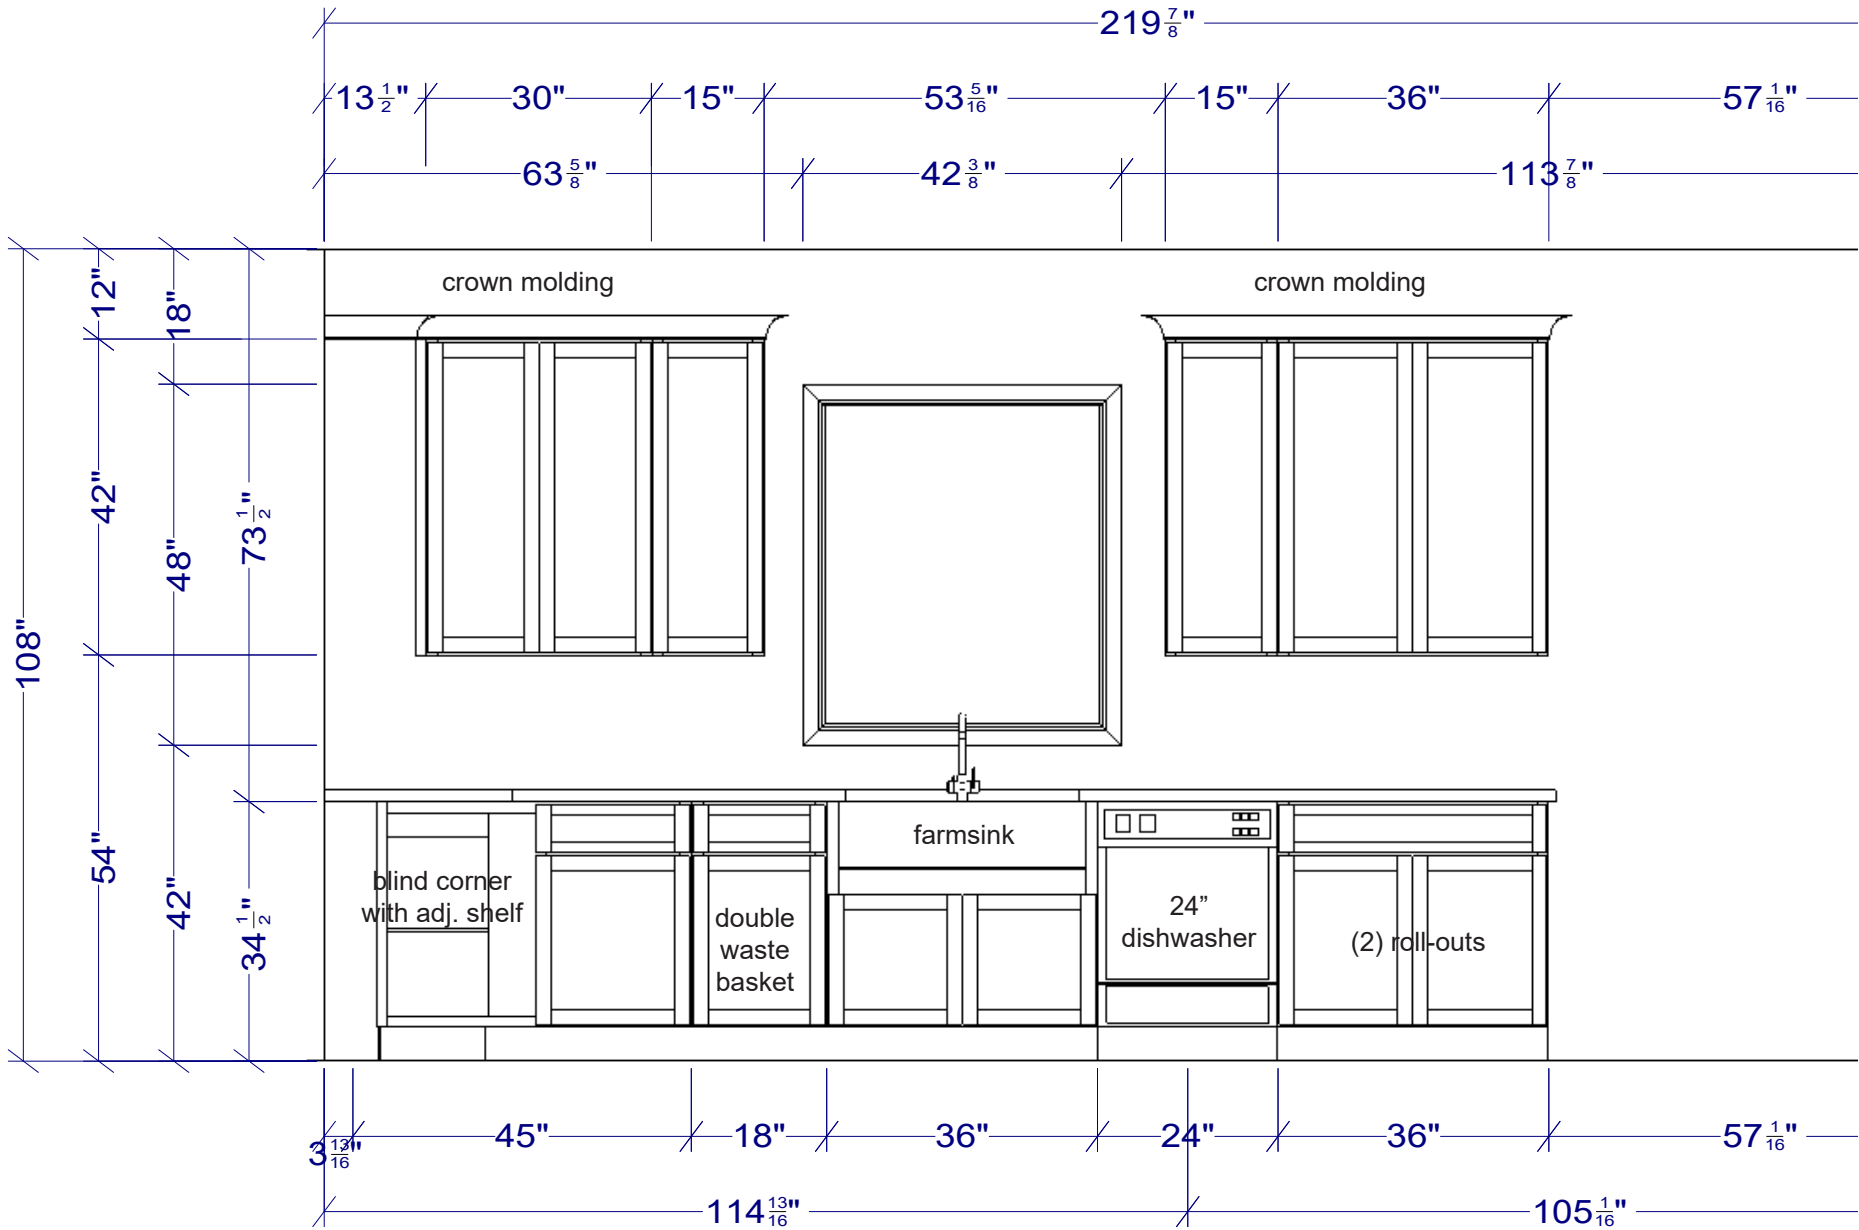

OSCAR - HILLCREST AVE.
BREVARD, NORTH CAROLINA

kitchen

april 27, 2021

scale: 1/2" = 1' - 0"



elevation 2 drawing 3 of 4

jenningswnc.com
 828.884.9663

initials: _____

all dimensions and size designations given are subject to verification on job site and adjustment to fit job conditions.

JENNINGS BUILDERS SUPPLY AND HARDWARE

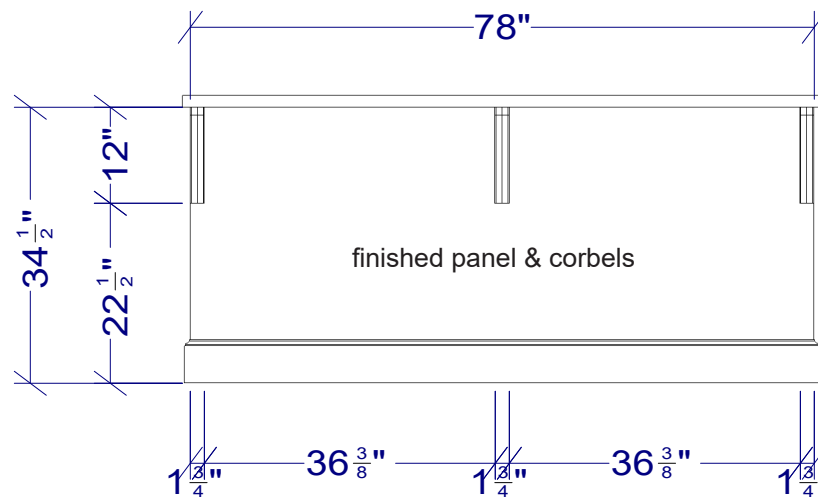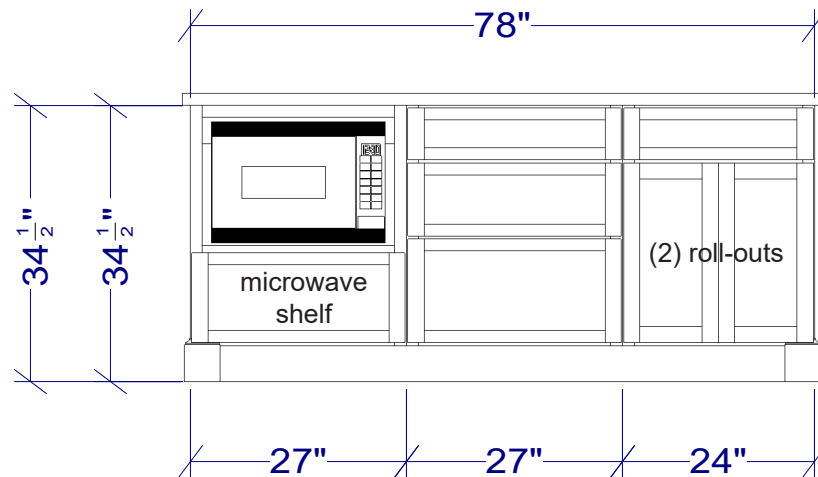

OSCAR - HILLCREST AVE.
BREVARD, NORTH CAROLINA

kitchen

april 27, 2021

scale: 1/2" = 1' - 0"


elevations 3&4 drawing 4 of 4

jenningswnc.com
 828.884.9663

initials: _____

all dimensions and size designations given are subject to verification on job site and adjustment to fit job conditions.

JENNINGS BUILDERS SUPPLY AND HARDWARE

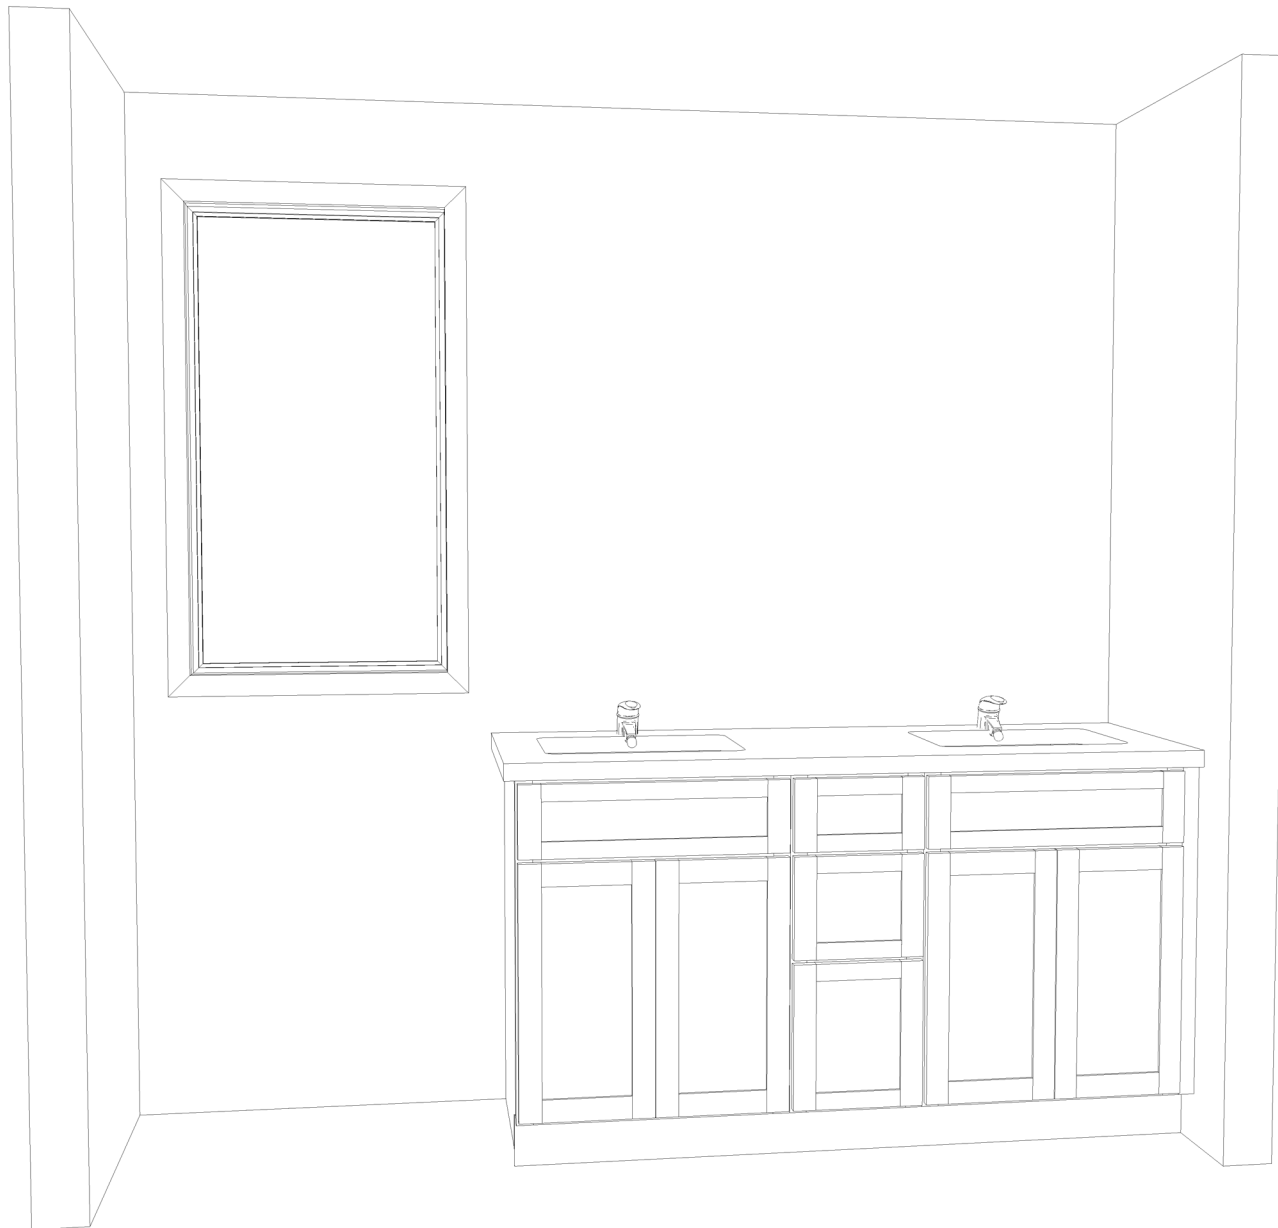

OSCAR - HILLCREST AVE.
BREVARD, NORTH CAROLINA

master bath
april 27, 2021

scale: nts
perspective

jenningswnc.com
828.884.9663

initials: _____

all dimensions and size designations given are subject to verification on job site and adjustment to fit job conditions.

JENNINGS BUILDERS SUPPLY AND HARDWARE

OSCAR - HILLCREST AVE.
BREVARD, NORTH CAROLINA


master bath
 april 27, 2021

scale: 1/2" = 1' - 0"
 floor plan drawing 1 of 2

jenningswnc.com
 828.884.9663

initials: _____

all dimensions and size designations given are subject to verification on job site and adjustment to fit job conditions.

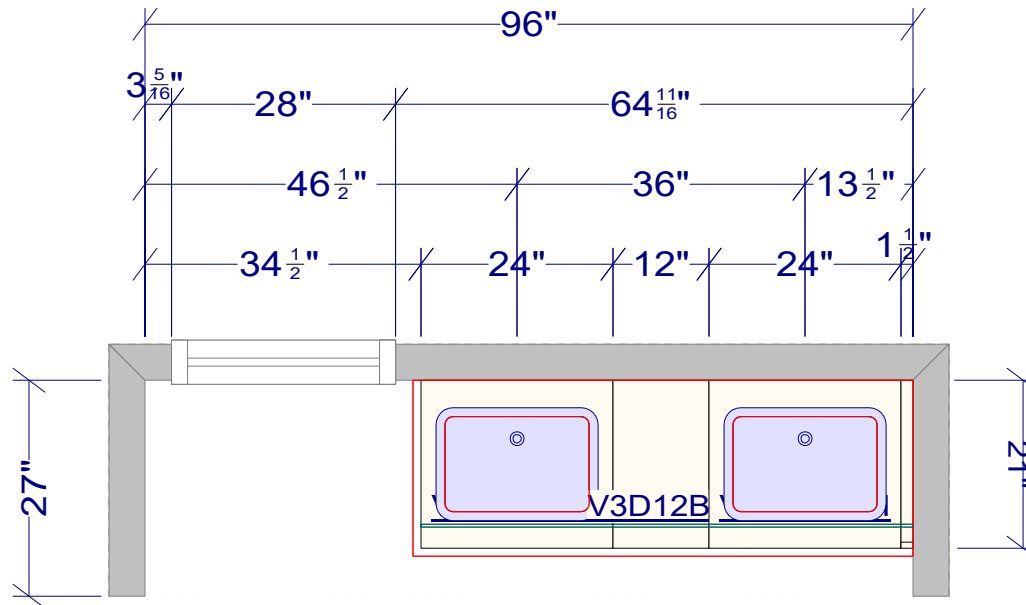

JENNINGS BUILDERS SUPPLY AND HARDWARE

OSCAR - HILLCREST AVE.
BREVARD, NORTH CAROLINA


master bath
 april 27, 2021

scale: 1/2" = 1' - 0"
 elevation drawing 2 of 2




jenningswnc.com
 828.884.9663

initials: _____

all dimensions and size designations given are subject to verification on job site and adjustment to fit job conditions.

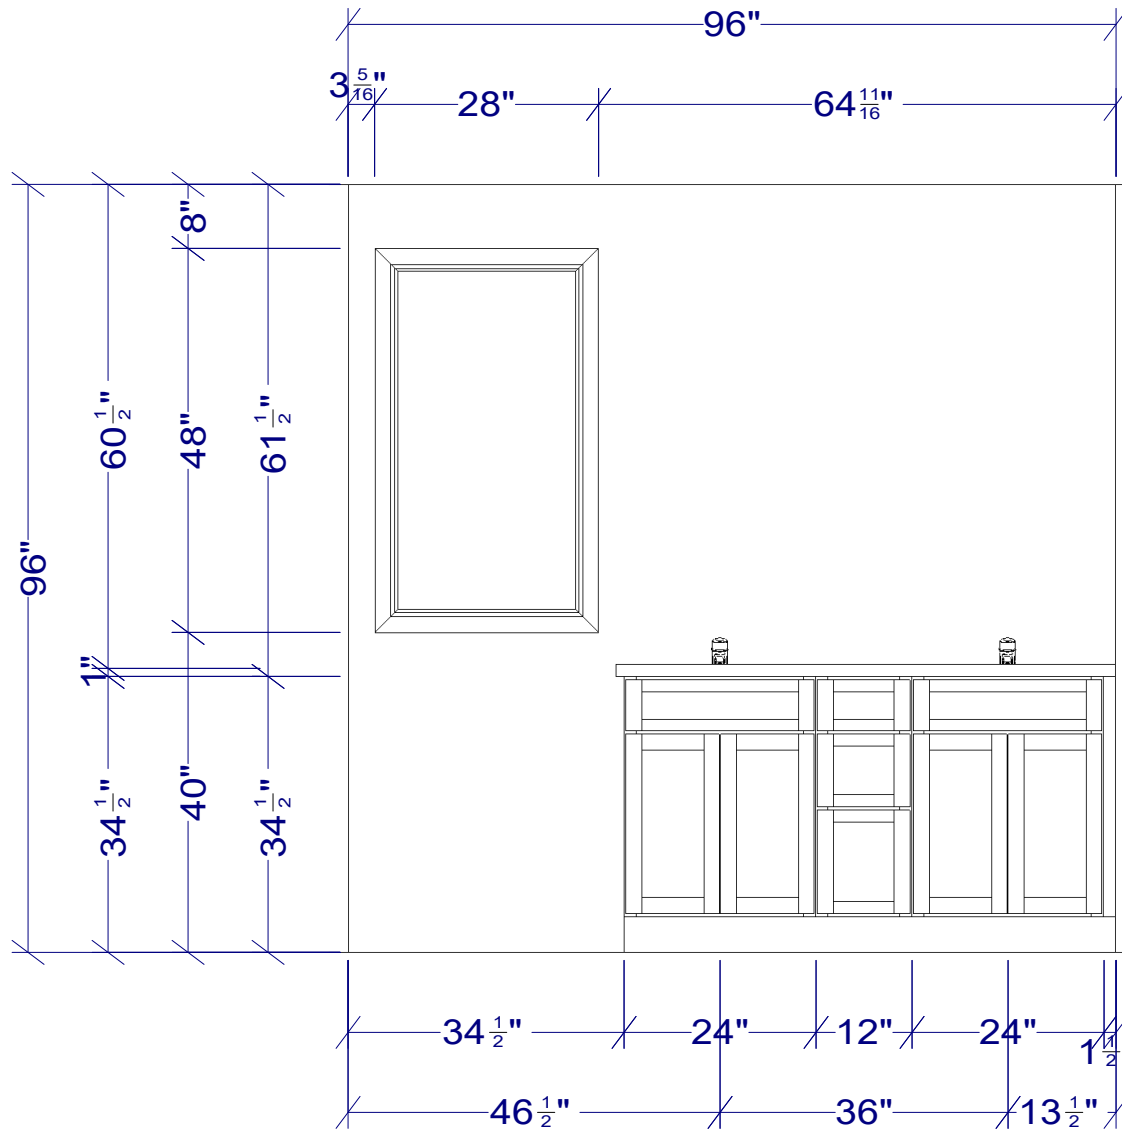

JENNINGS BUILDERS SUPPLY AND HARDWARE

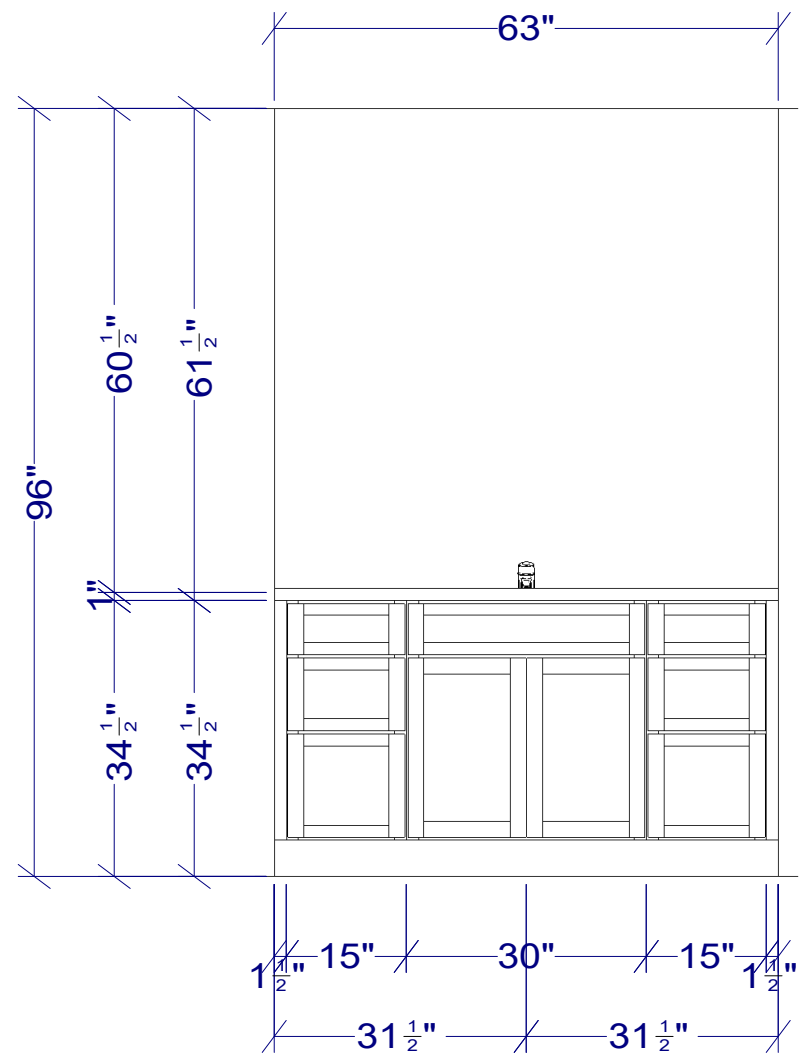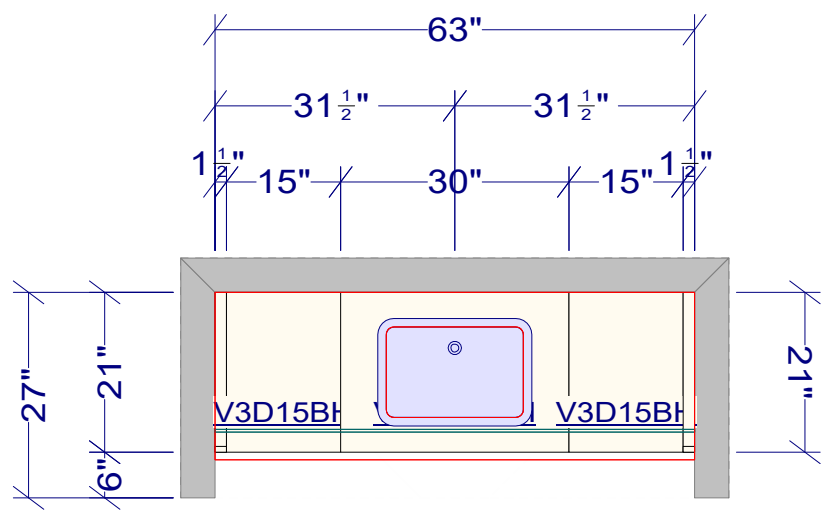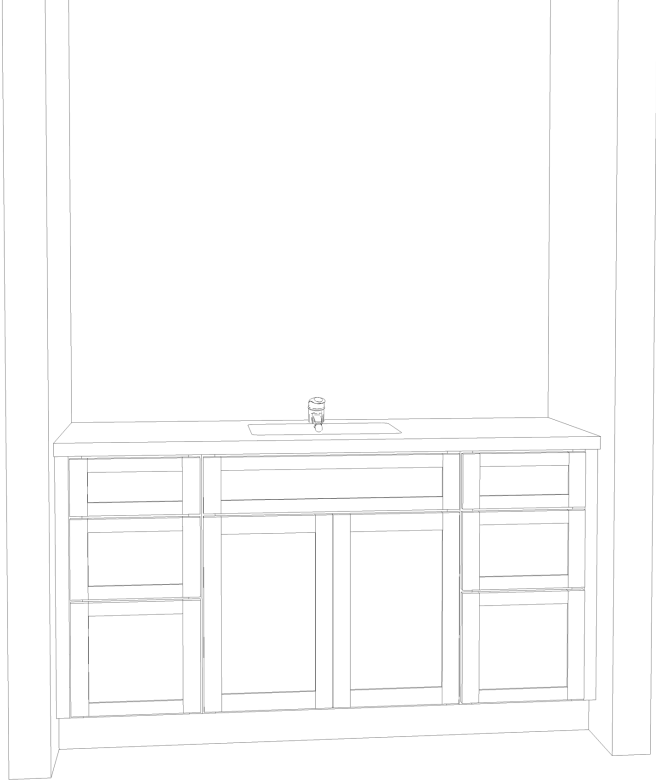

OSCAR - HILLCREST AVE.
BREVARD, NORTH CAROLINA



guest bath
 april 27, 2021

scale: 1/2" = 1' - 0"
 flr.pln./elev. drawing 1 of 1

jenningswnc.com
 828.884.9663

initials: _____

all dimensions and size designations given are subject to verification on job site and adjustment to fit job conditions.

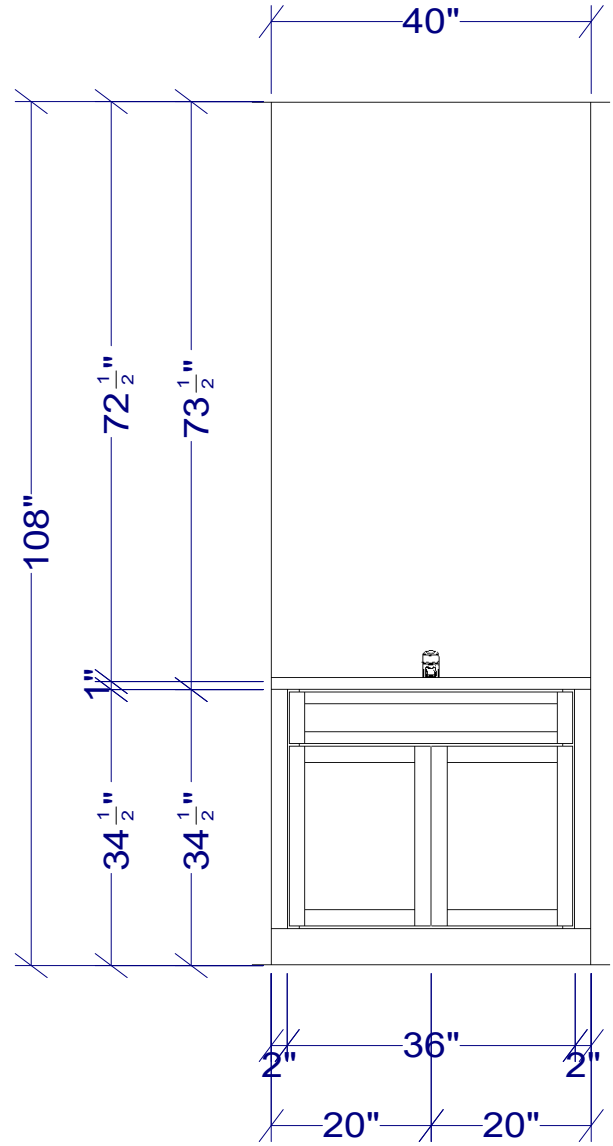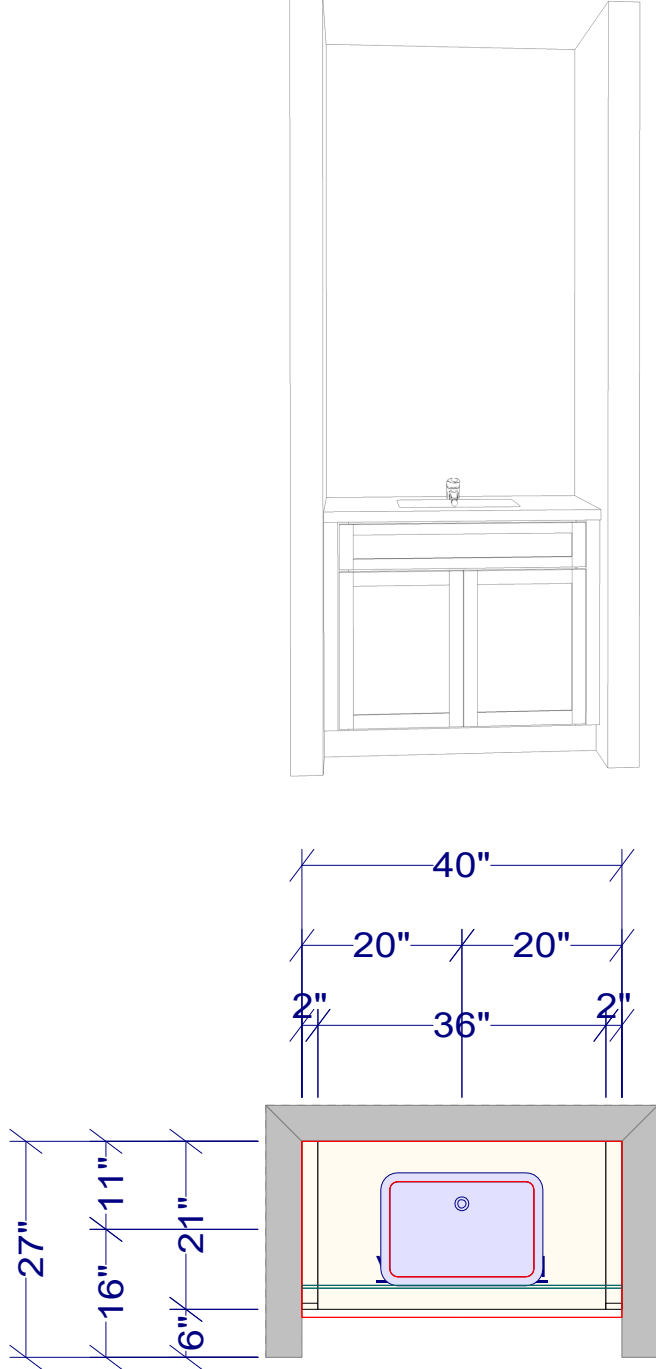

initials: _____

OSCAR - HILLCREST AVE.
BREVARD, NORTH CAROLINA

powder bath
 april 27, 2021

scale: 1/2" = 1' - 0"
 flr.pln./elev. drawing 1 of 1

jenningswnc.com
 828.884.9663

all dimensions and size designations given are subject to verification on job site and adjustment to fit job conditions.

JENNINGS BUILDERS SUPPLY AND HARDWARE