


WALNUT HOLLOW

Conceptual Master Plan

July 13, 2021

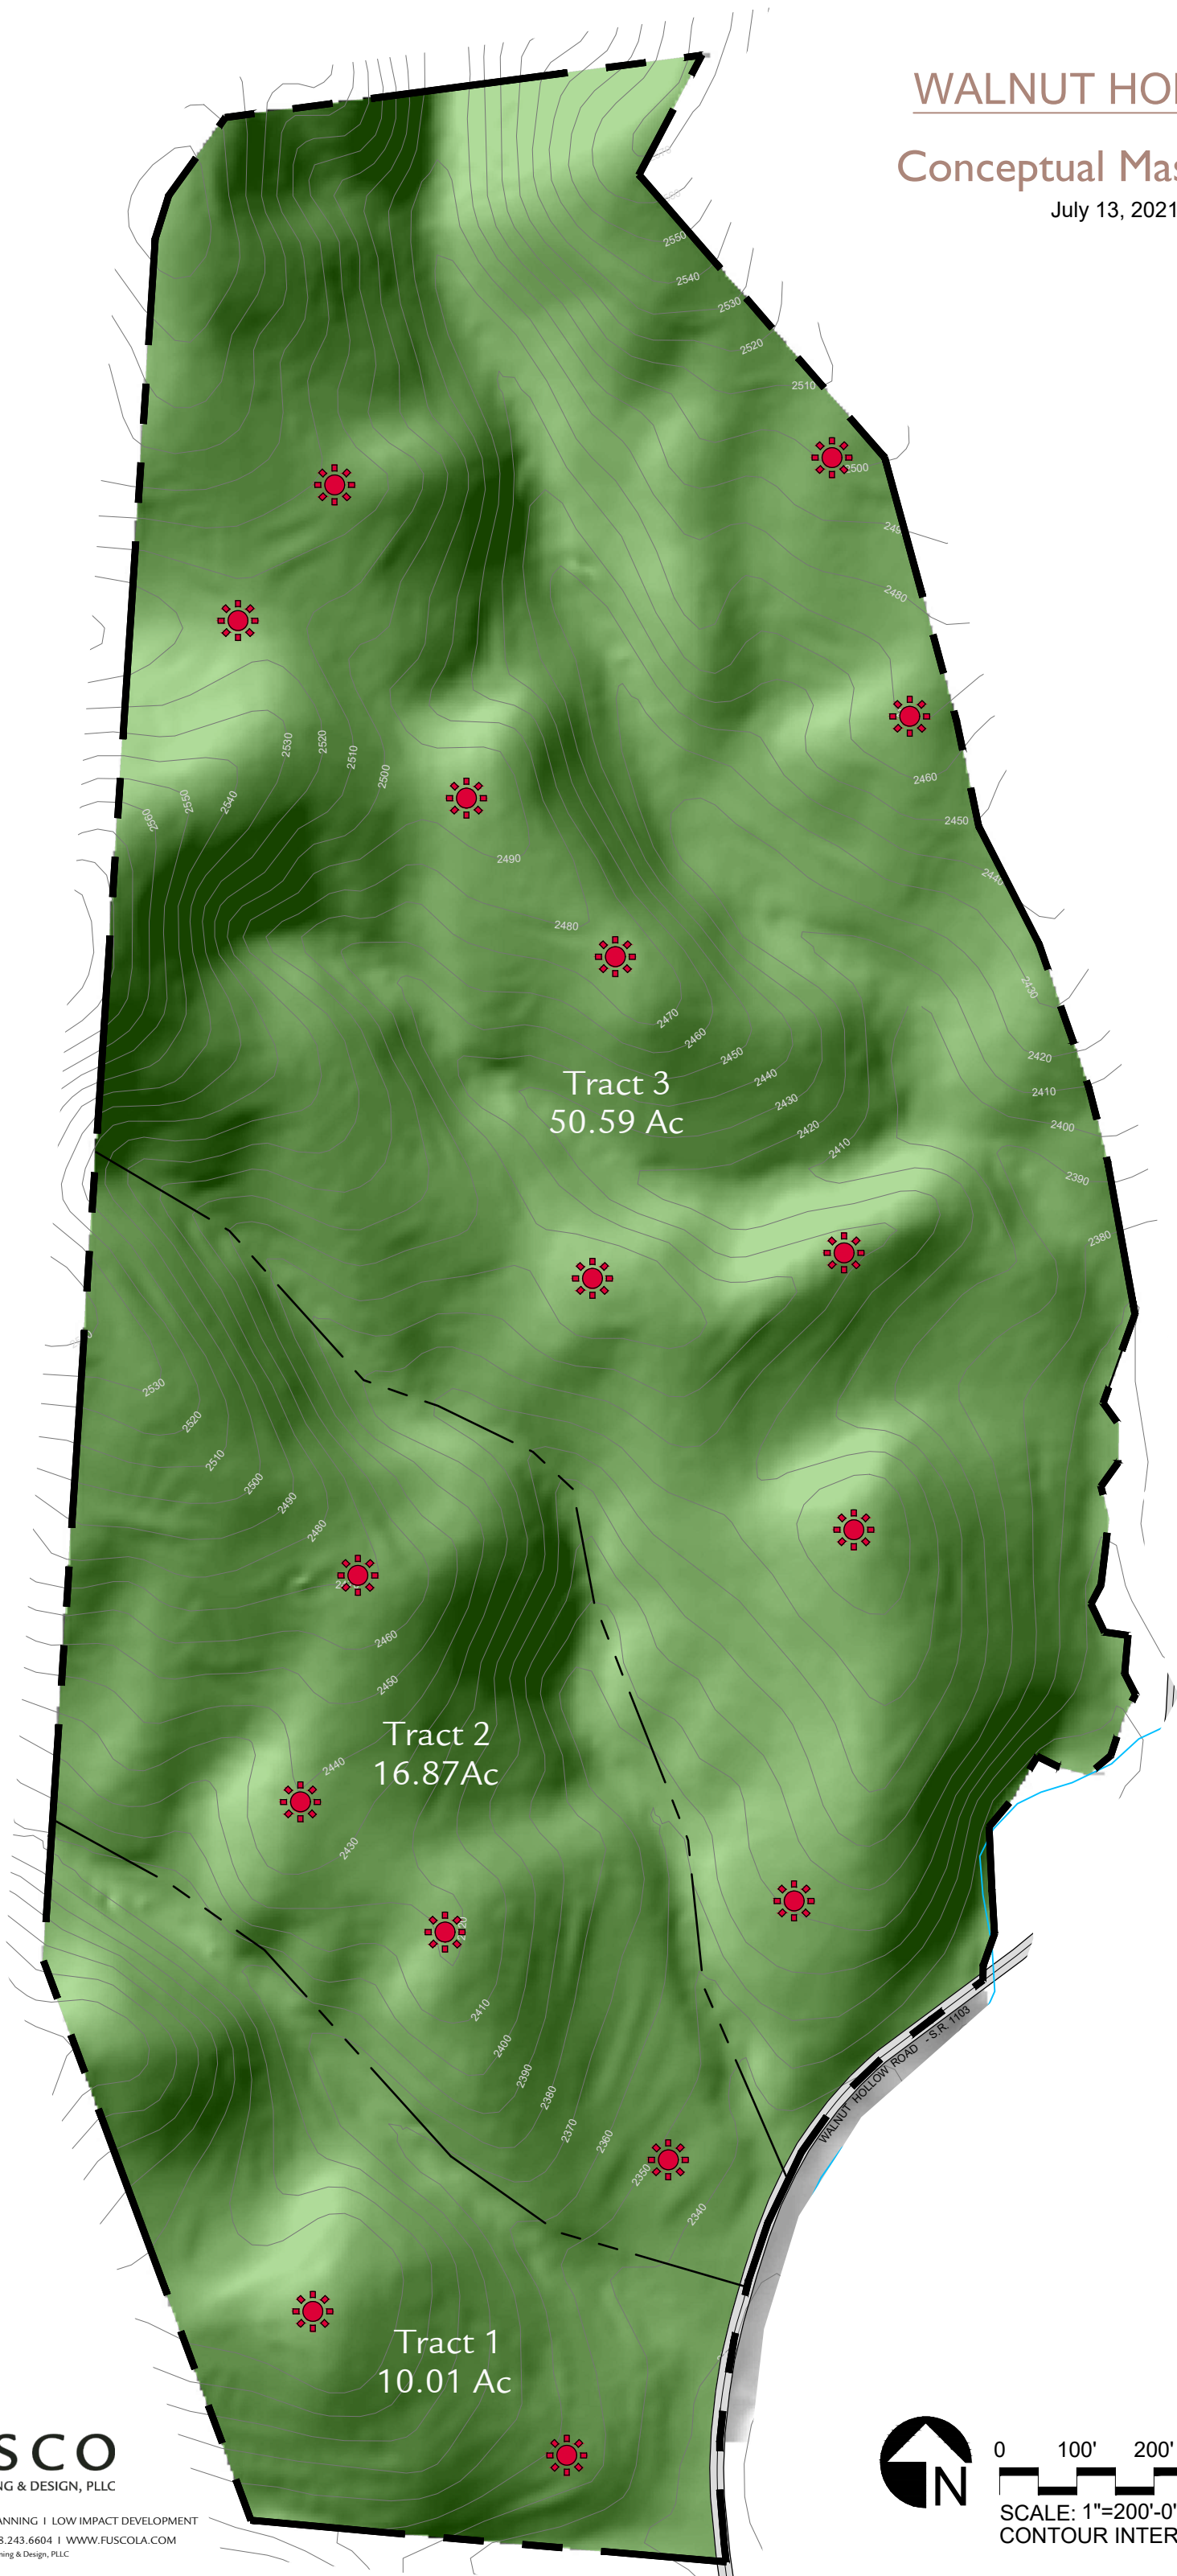

LANDSCAPE ARCHITECTURE | CONSERVATION PLANNING | LOW IMPACT DEVELOPMENT
P.O. BOX 8013, ASHEVILLE, NC 28814 | PH: 828.243.6604 | WWW.FUSCOLA.COM
Copyright © 2022, Fusco Land Planning & Design, PLLC




SCALE: 1"=200'-0"
CONTOUR INTERVAL: 10'

WALNUT HOLLOW

Conceptual Master Plan

July 13, 2021

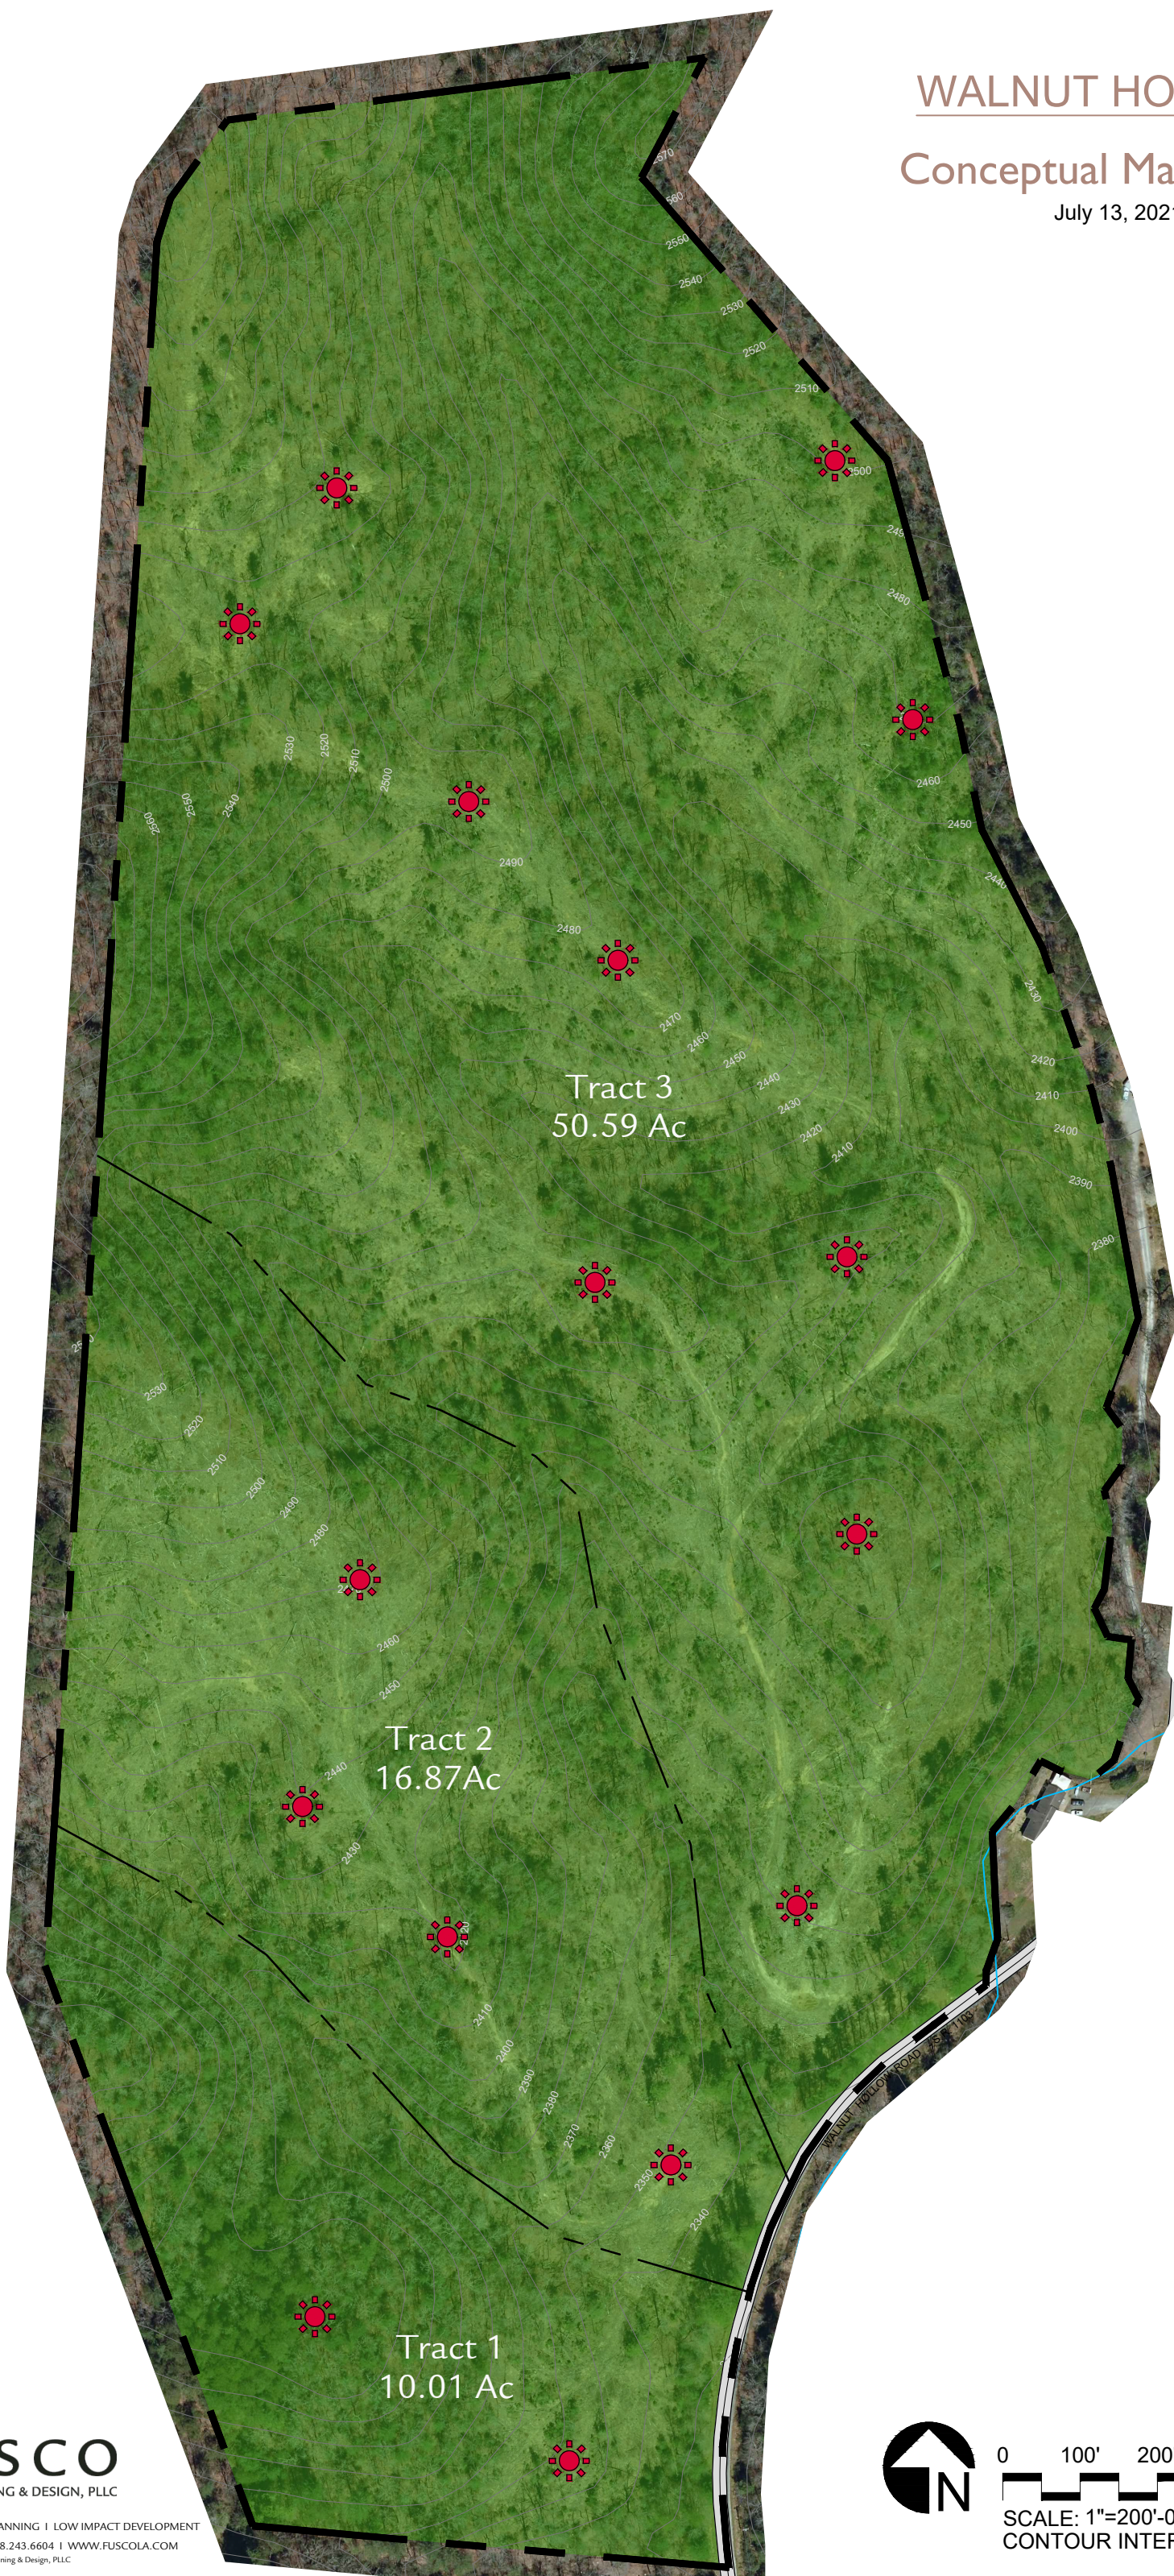

Tract 3
50.59 Ac

Tract 2
16.87Ac

Tract 1
10.01 Ac



SCALE: 1"=200'-0"
CONTOUR INTERVAL: 10'

