


PARKING/
DRIVEWAY

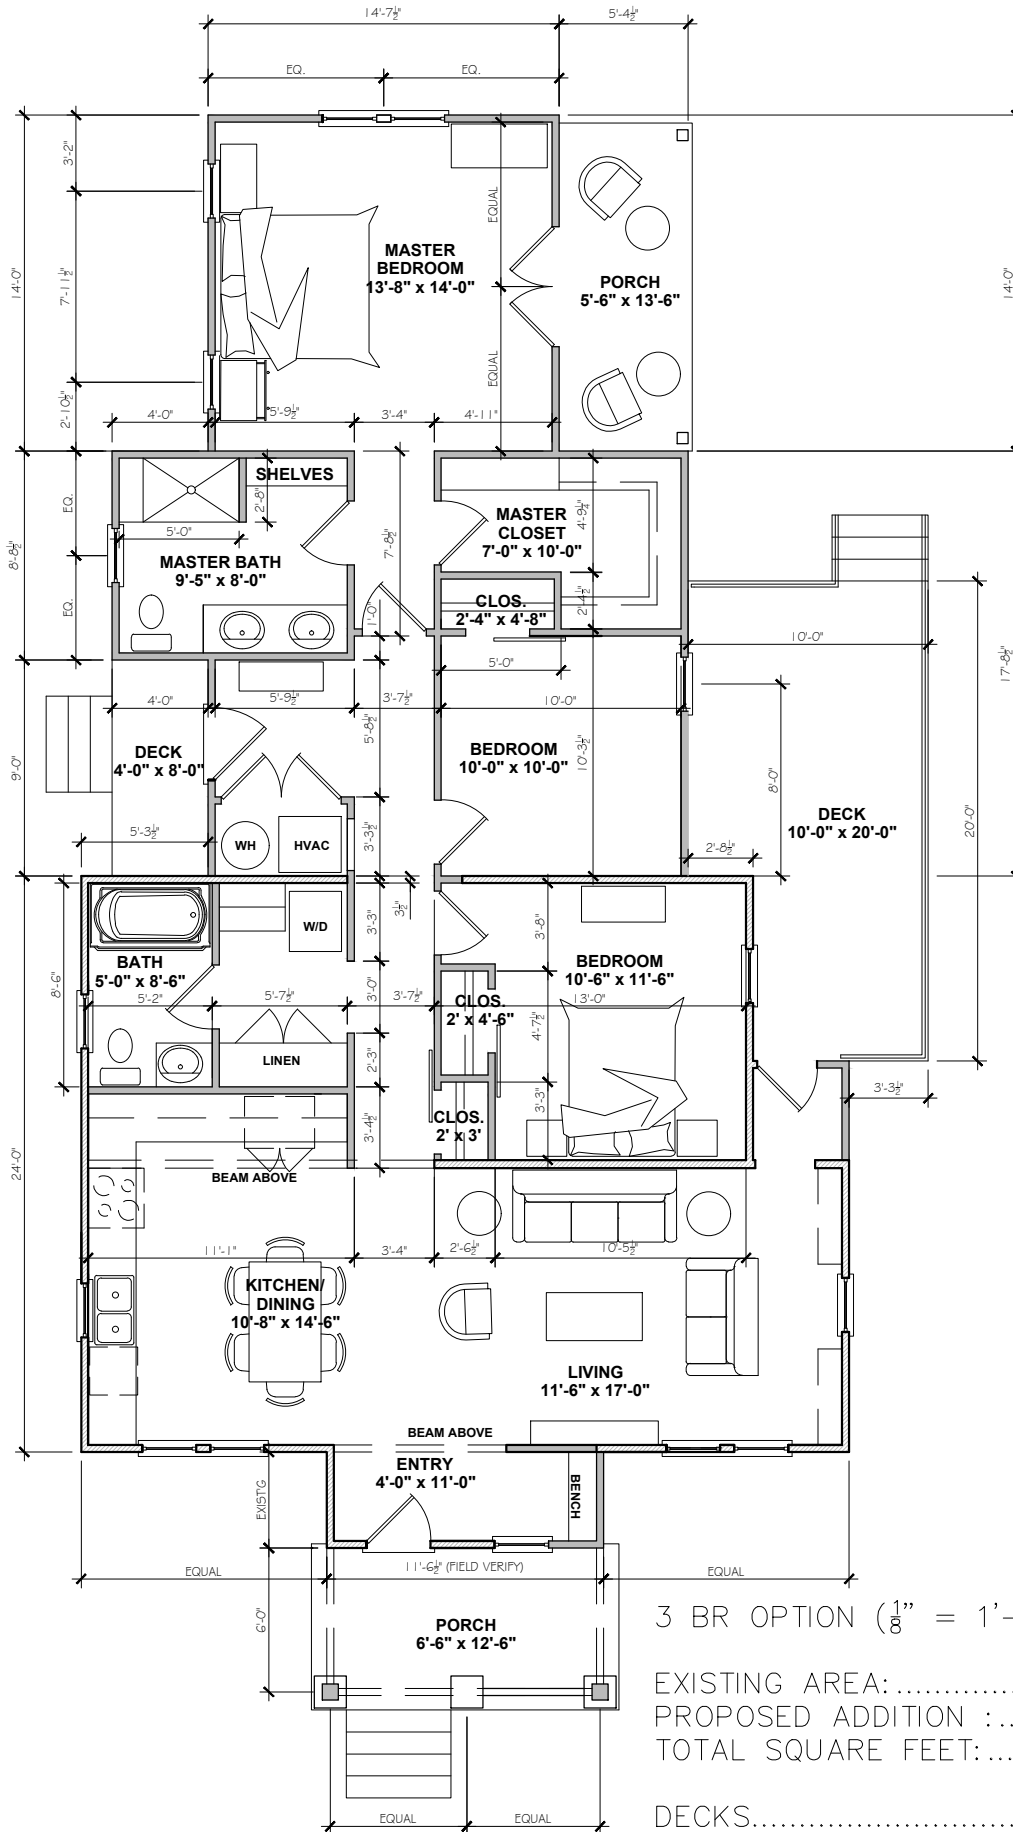

3 BR OPTION ($\frac{1}{8}$ " = 1'-0")

EXISTING AREA:769 s.f.

PROPOSED ADDITION :609 s.f.

TOTAL SQUARE FEET:1,378 s.f.

DECKS.....337 s.f.

OVERALL SQUARE FEET: 1,715 s.f.