

NCCS GRID







⊙ INDICATES CONCRETE CONTROL CORNERS

CURVE DATA				
CURVE NO.	DELTA	RADIUS	LENGTH	CHORD
1	95-59-44	405.214'	678.910'	602.244'
2	21-40-46	522.251'	197.008'	196.431'
3	56-04-21	399.259'	251.355'	247.224'

Plat Book 5 page 13-B

Lake Atagahi

LOT LINE ON LAKE ATAGAH
IS 2890' CONTOUR

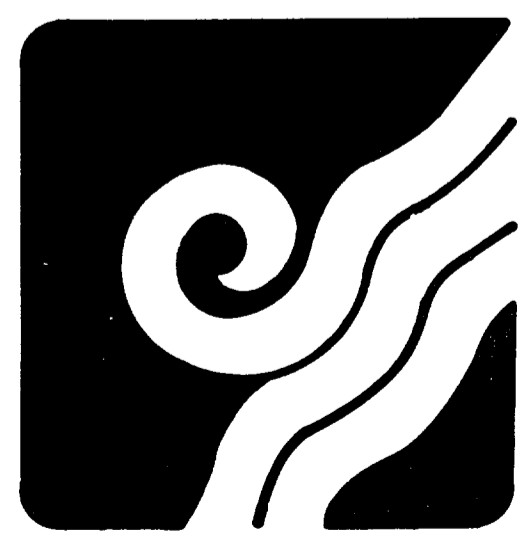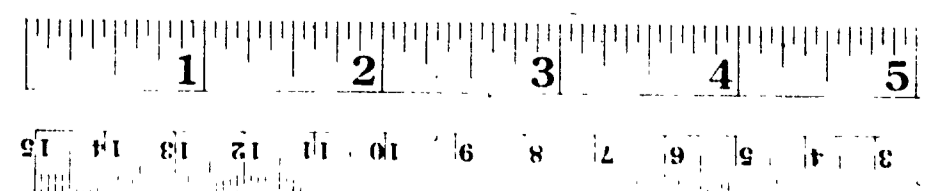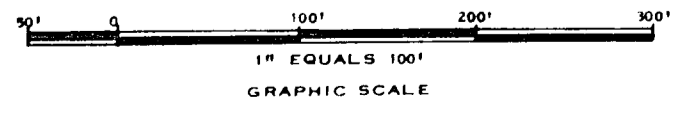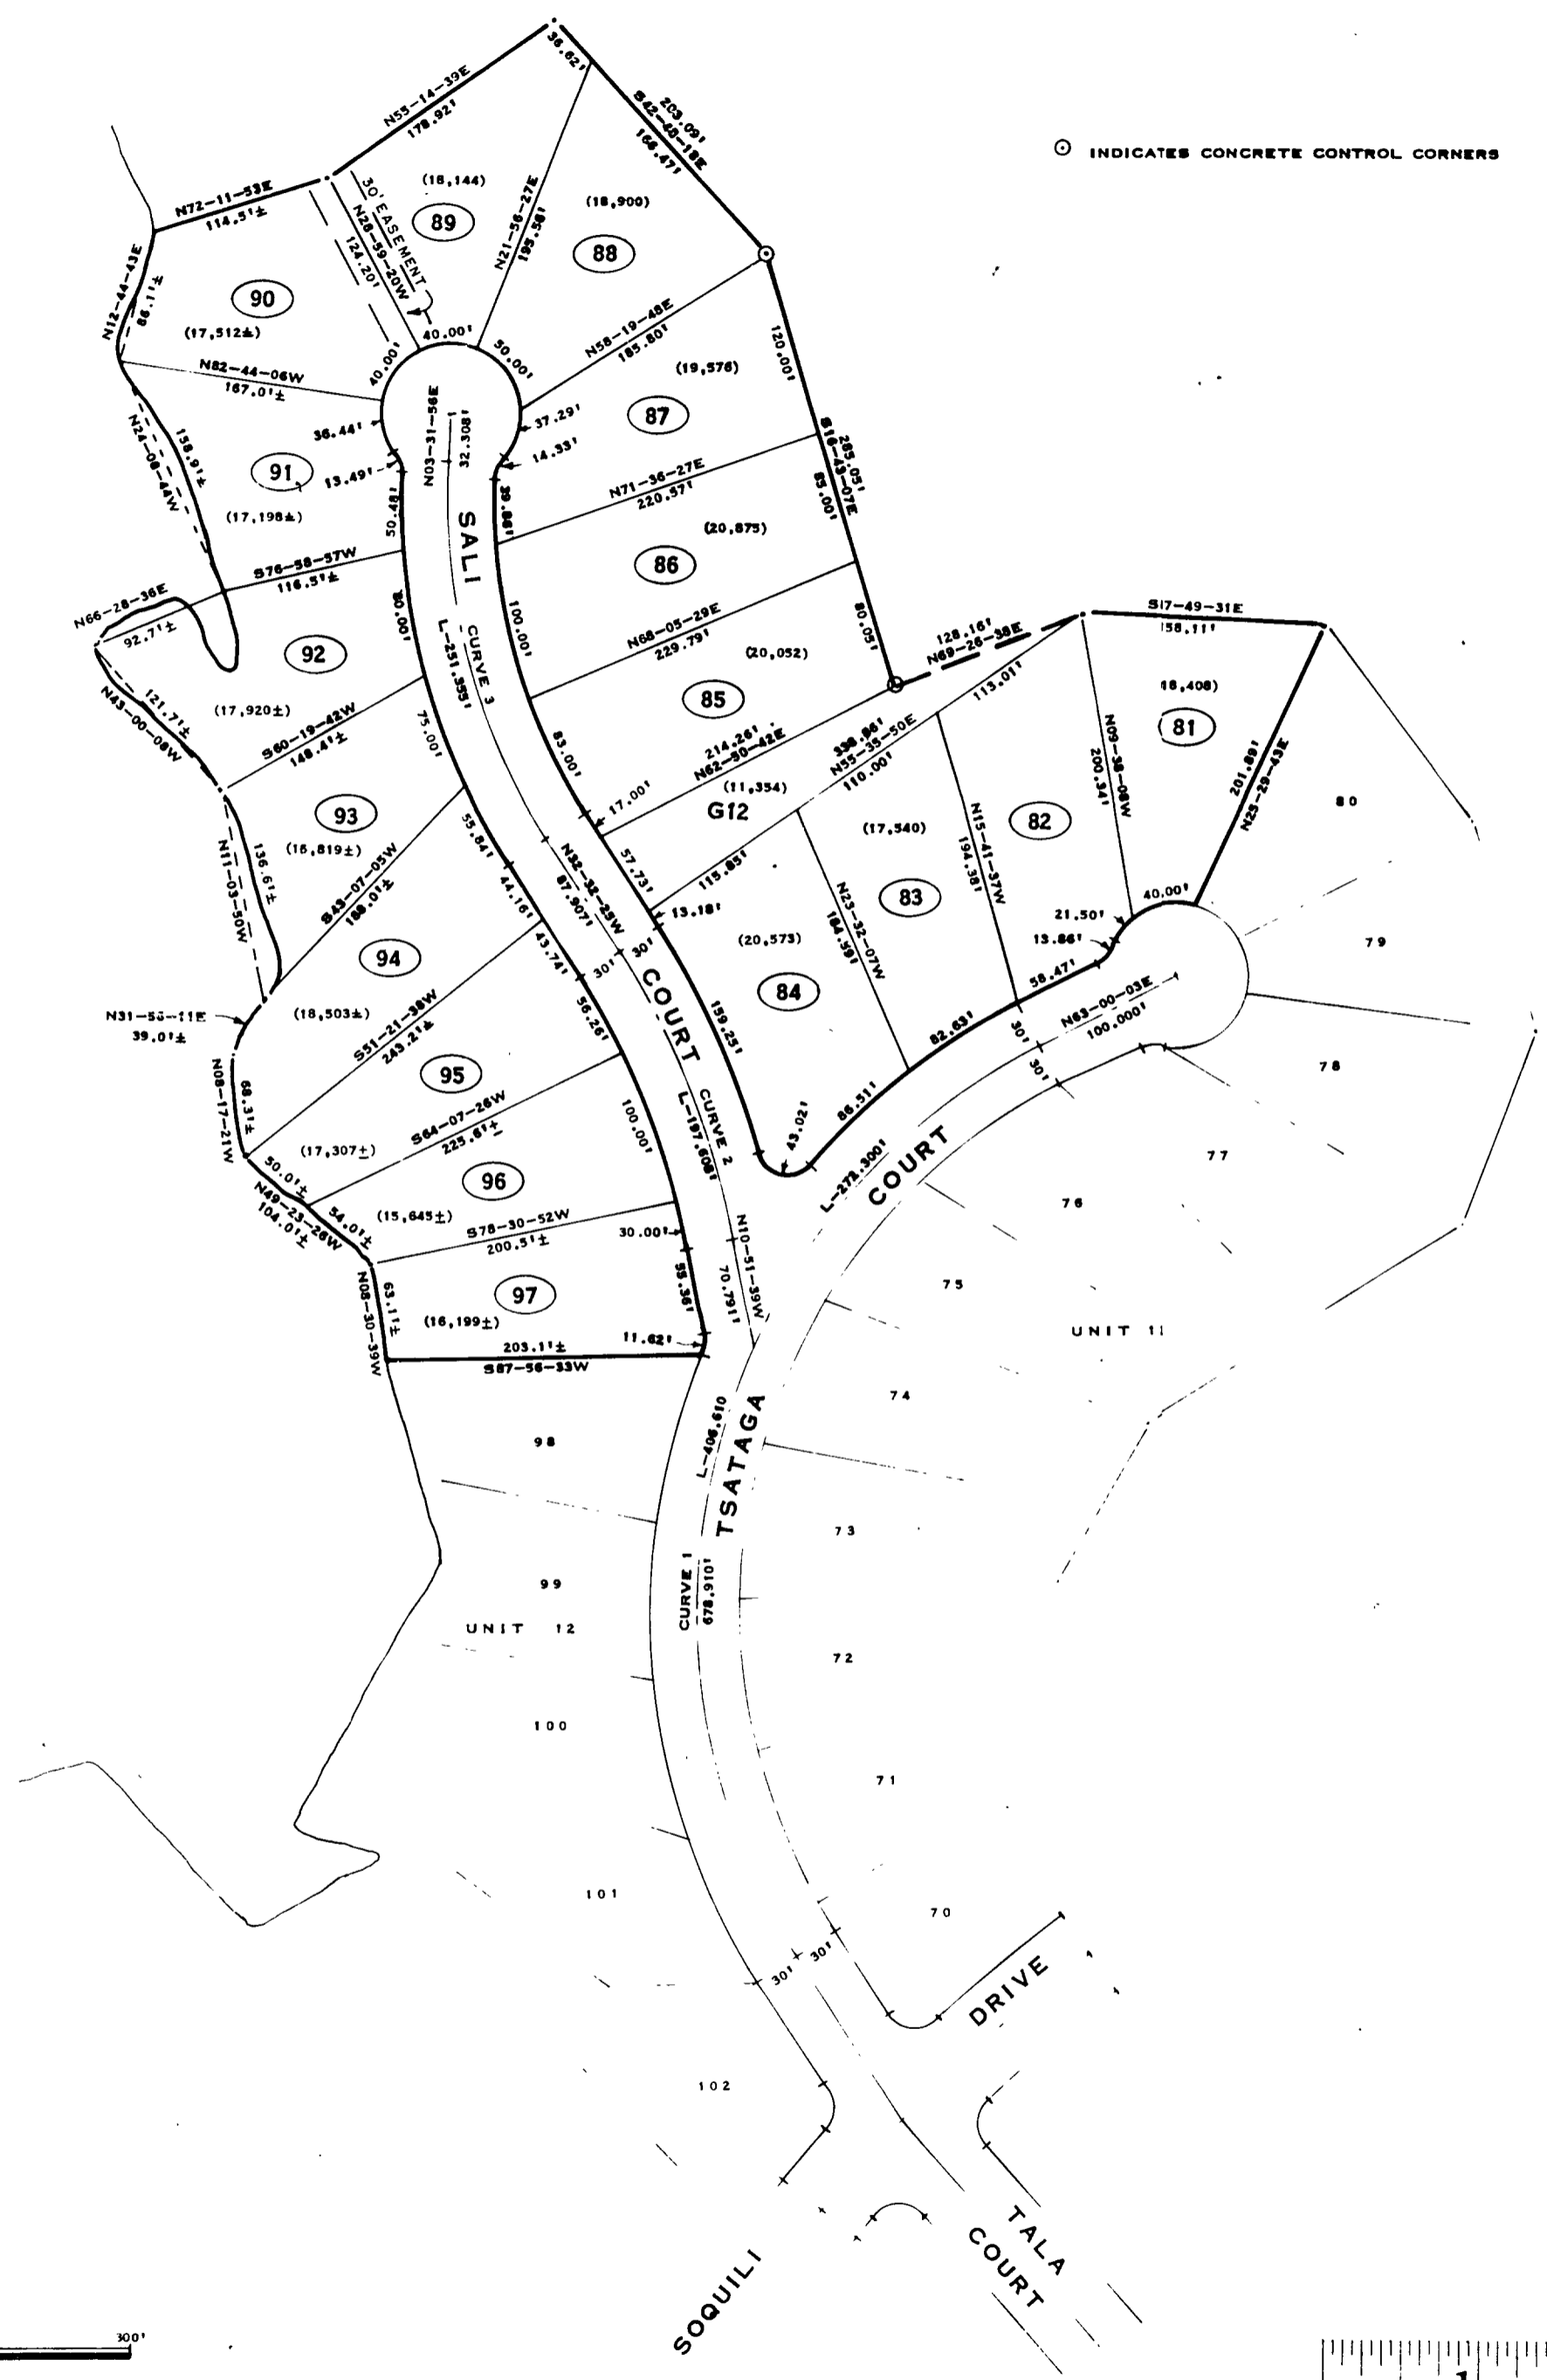

Connestee Falls

DUNNS ROCK & EASTATOE TOWNSHIPS
TRANSYLVANIA COUNTY, NORTH CAROLINA
CONNESTEE FALLS DEVELOPMENT CORPORATION
A DIVISION OF REALTEC INCORPORATED

UNIT 12
LOTS 81 THRU 97
QUIBLE & ASSOCIATES
INCORPORATED

CONSULTING ENGINEERS & LAND SURVEYORS
CHASE CITY, VIRGINIA