

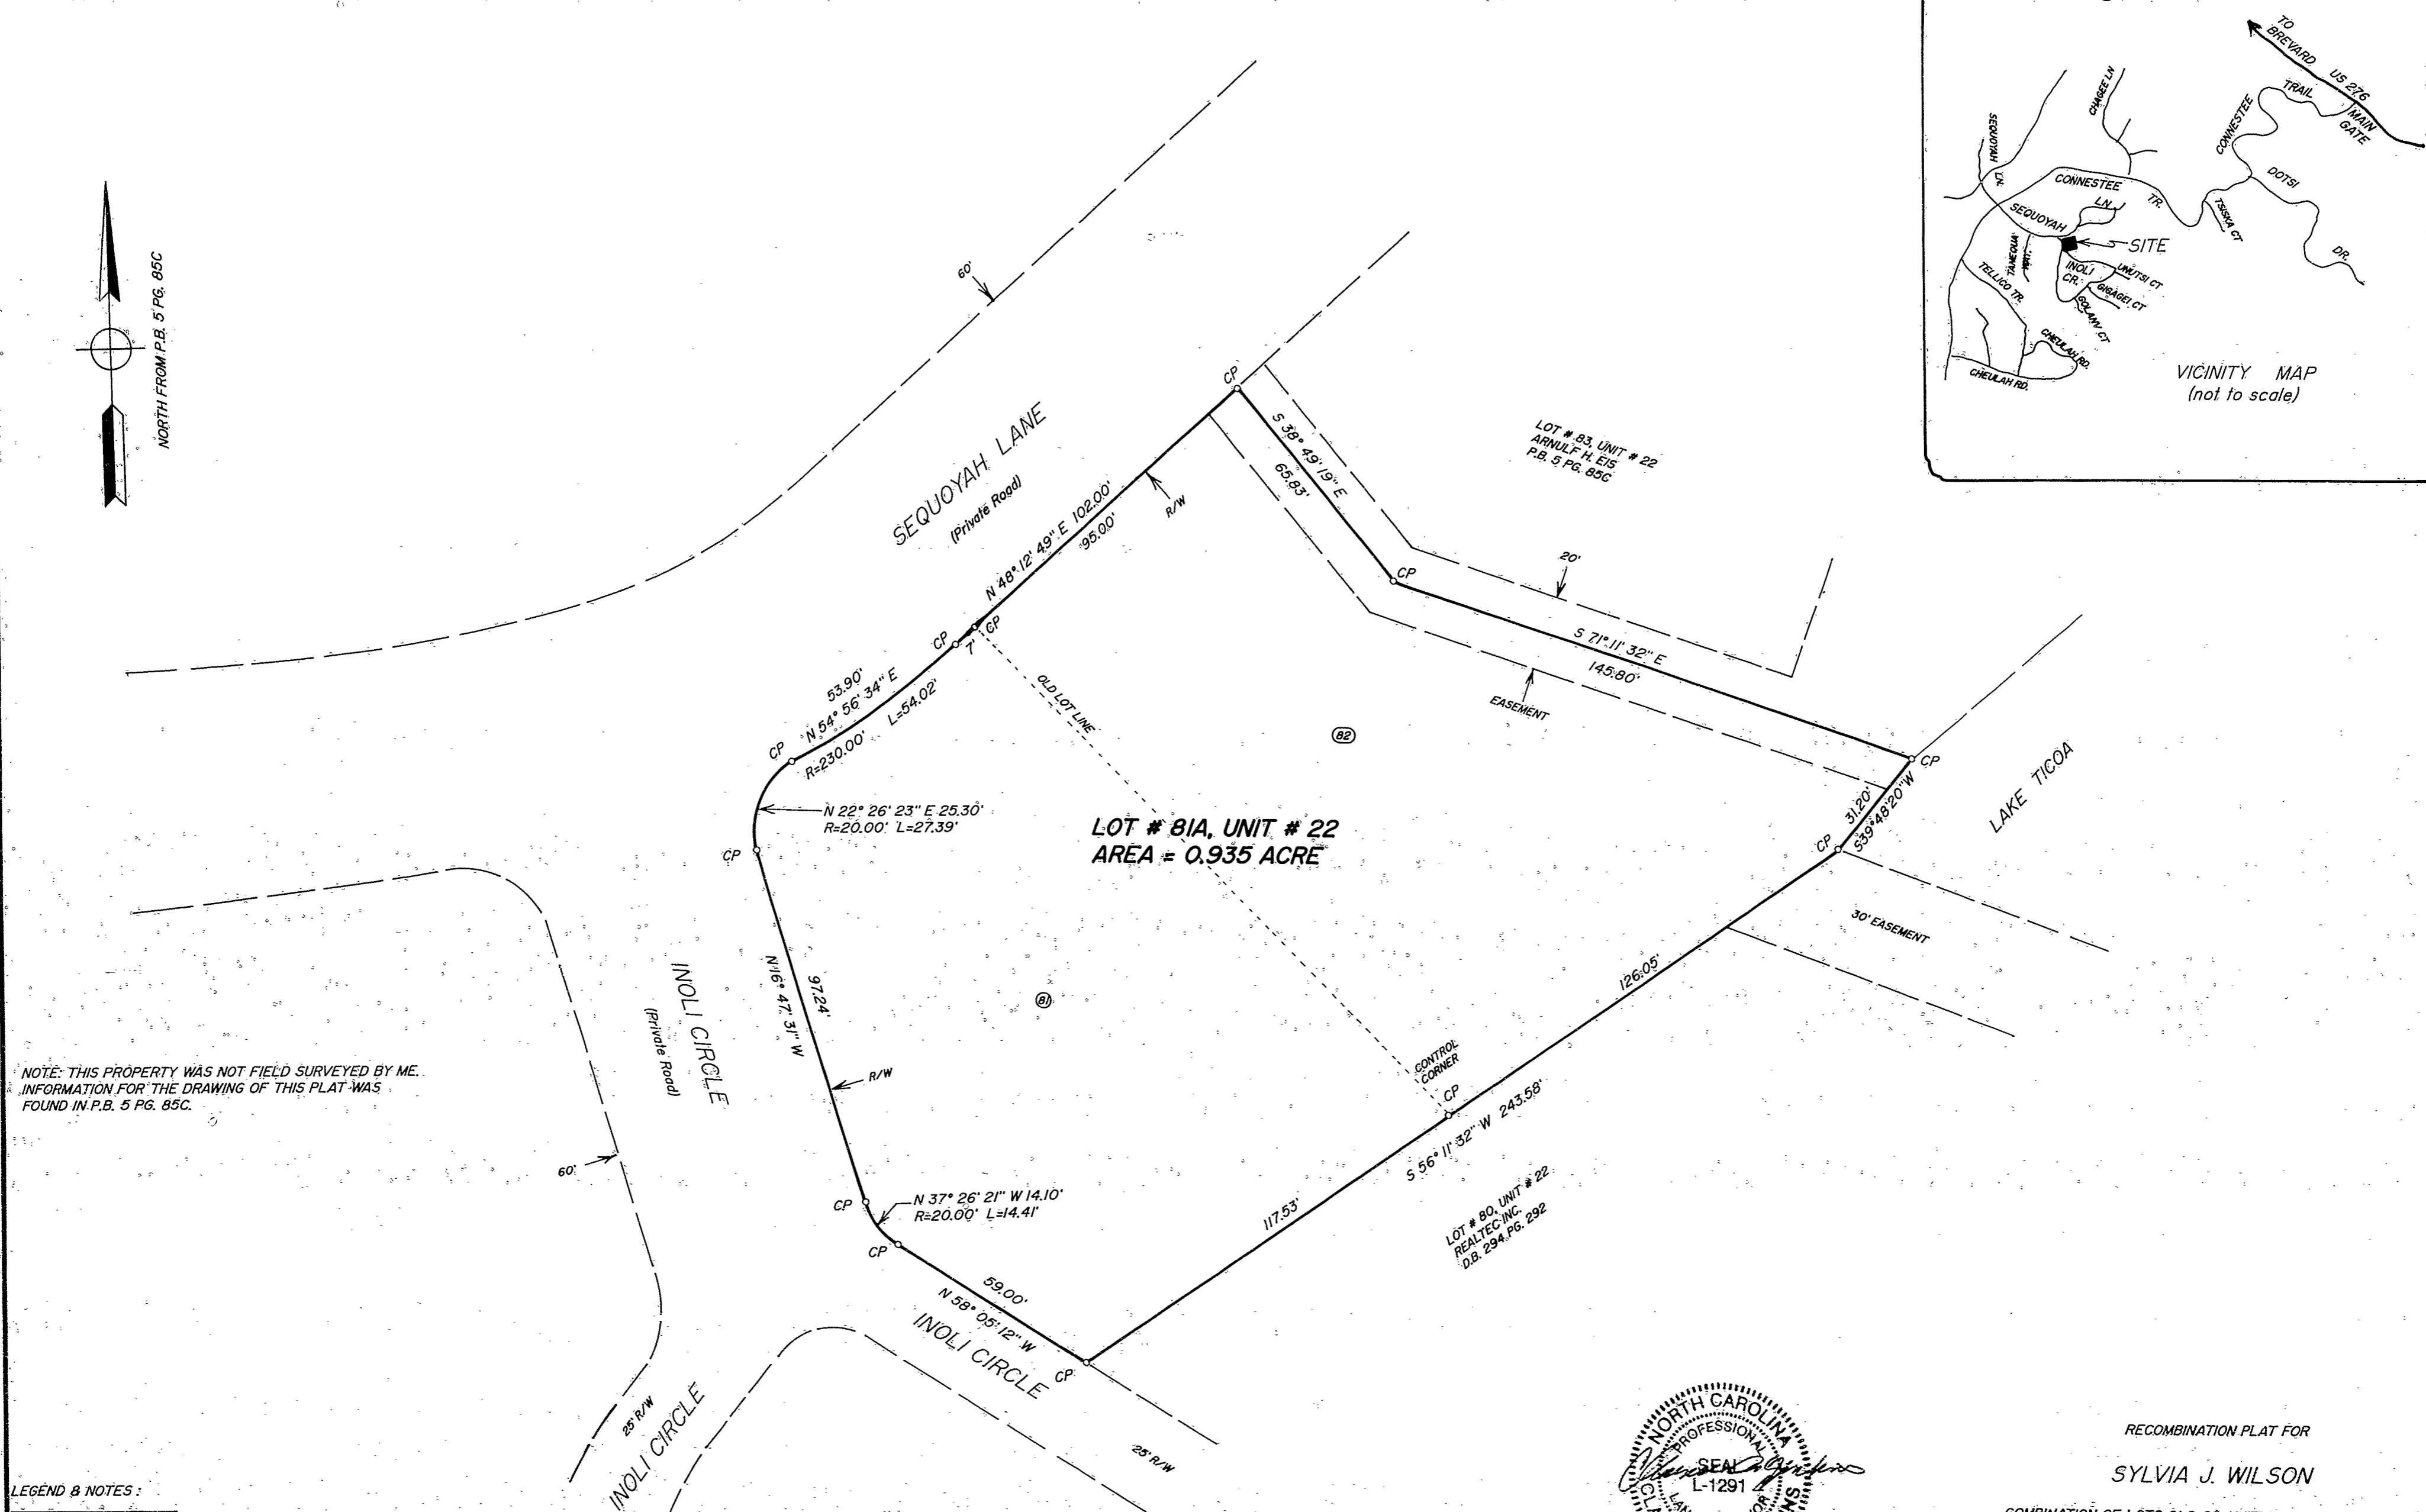
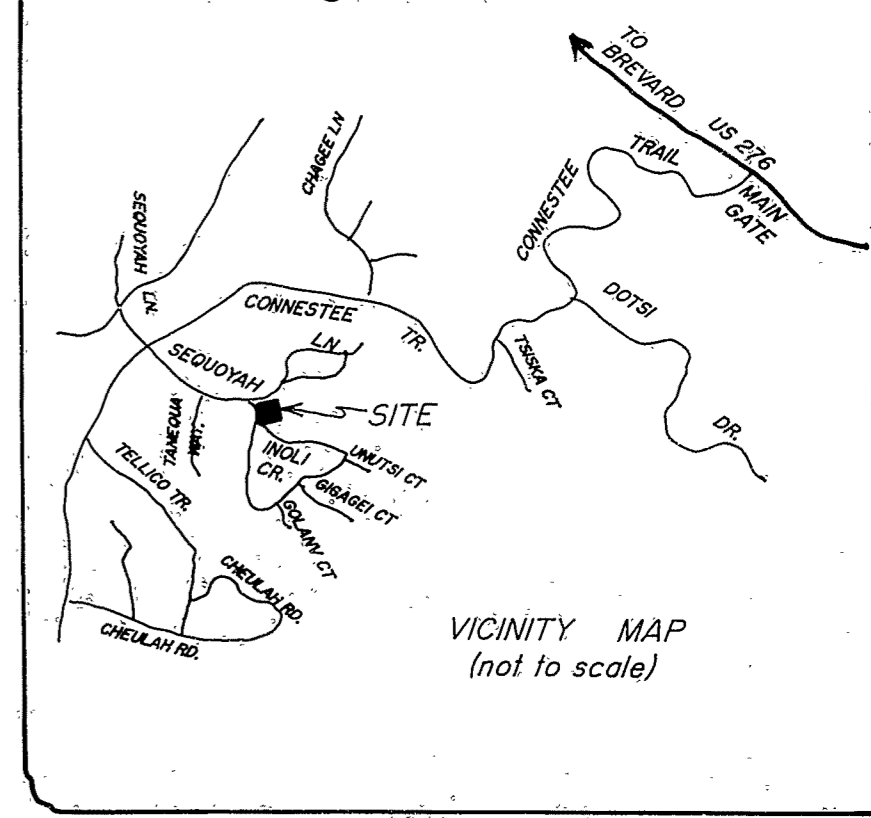


July 9 slide 790

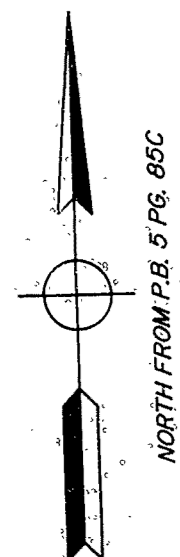

**LEGEND & NOTES:**  
 C.P.=CALCULATED POINT  
 R/W=RIGHT-OF-WAY  
 P.B.=PLAT BOOK PG.=PAGE  
 D.B.=DEED BOOK PG.=PAGE  
 THIS PLAT CREATES A RECOMBINATION OF EXISTING PARCELS.  
 TOTAL # OF LOTS = 2 COMBINED INTO 1 LOT  
 TOTAL AREA COMBINED = 0.935 AC. OR 40,749 SQ. FT.  
 THERE IS NO HORIZONTAL CONTROL WITHIN 2,000'

REVIEWED BY THE TRANSYLVANIA COUNTY PLANNING DEPARTMENT. EXCEPTION I.I. MET.

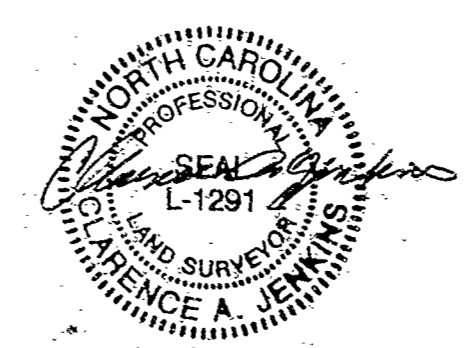

RECOMBINATION PLAT FOR  
**SYLVIA J. WILSON**  
 COMBINATION OF LOTS 81 & 82, UNIT 22 CONNESTEE FALLS  
 DUNNS ROCK TOWNSHIP, TRANSYLVANIA COUNTY, N.C.  
 DEED REFERENCES: D.B. 28 PG. 507 & D.B. 20 PG. 291  
 PLAT REFERENCE: PLAT BOOK 5 PAGE 85C  
 TAX PIN: 8583-23-9335 & 8583-33-0441

0 30 60  
 SCALE: 1" = 30' DATE: JULY 1, 2002

Surveyed By  
**Clarence A. Jenkins, P.L.S.**  
 307 Water Oak Suites, East Main St.  
 Brevard N.C. 28712  
 Tele. # 884-5880

The foregoing certificates of Clarence A. Jenkins, a professional Land Surveyor, and a Review Officer, are certified to be correct. This plat was presented for registration and recorded in this office in Plat File 9 at Slide 790 this the 15 day of Aug, 2002, A.D. at 11:10 o'clock A. m.  
Vicki Edwards  
 Register of Deeds

Mish Hamilton 7/2/02  
 Signed Date  
 State of North Carolina  
 County of Transylvania  
 I, Trisa Hamilton, Review Officer of Transylvania County, certify that the map or plat to which this certification is affixed meets all statutory requirements for recording.  
Mish Hamilton 7/2/02  
 Review Officer Date

I, Clarence A. Jenkins P.L.S. certify that this property is not located in the 100 year flood zone as per Flood Insurance Rate Maps.

I, Clarence A. Jenkins, P.L.S., certify that this plat was drawn under my supervision (deed description recorded in D.B. 28 PG. 507 and D.B. 20 PG. 291); that the boundary was not surveyed by me as clearly indicated as drawn from information found in P.B. 5 PG. 85C; that this plat was prepared in accordance with N.C.G.S. 47-30 (1) (II) d. as amended. Witness my original signature, license number and seal this 1st day of July, A.D., 2002

Clarence A. Jenkins, P.L.S.  
 License Number L-1291