


Plat Book 5 page 67

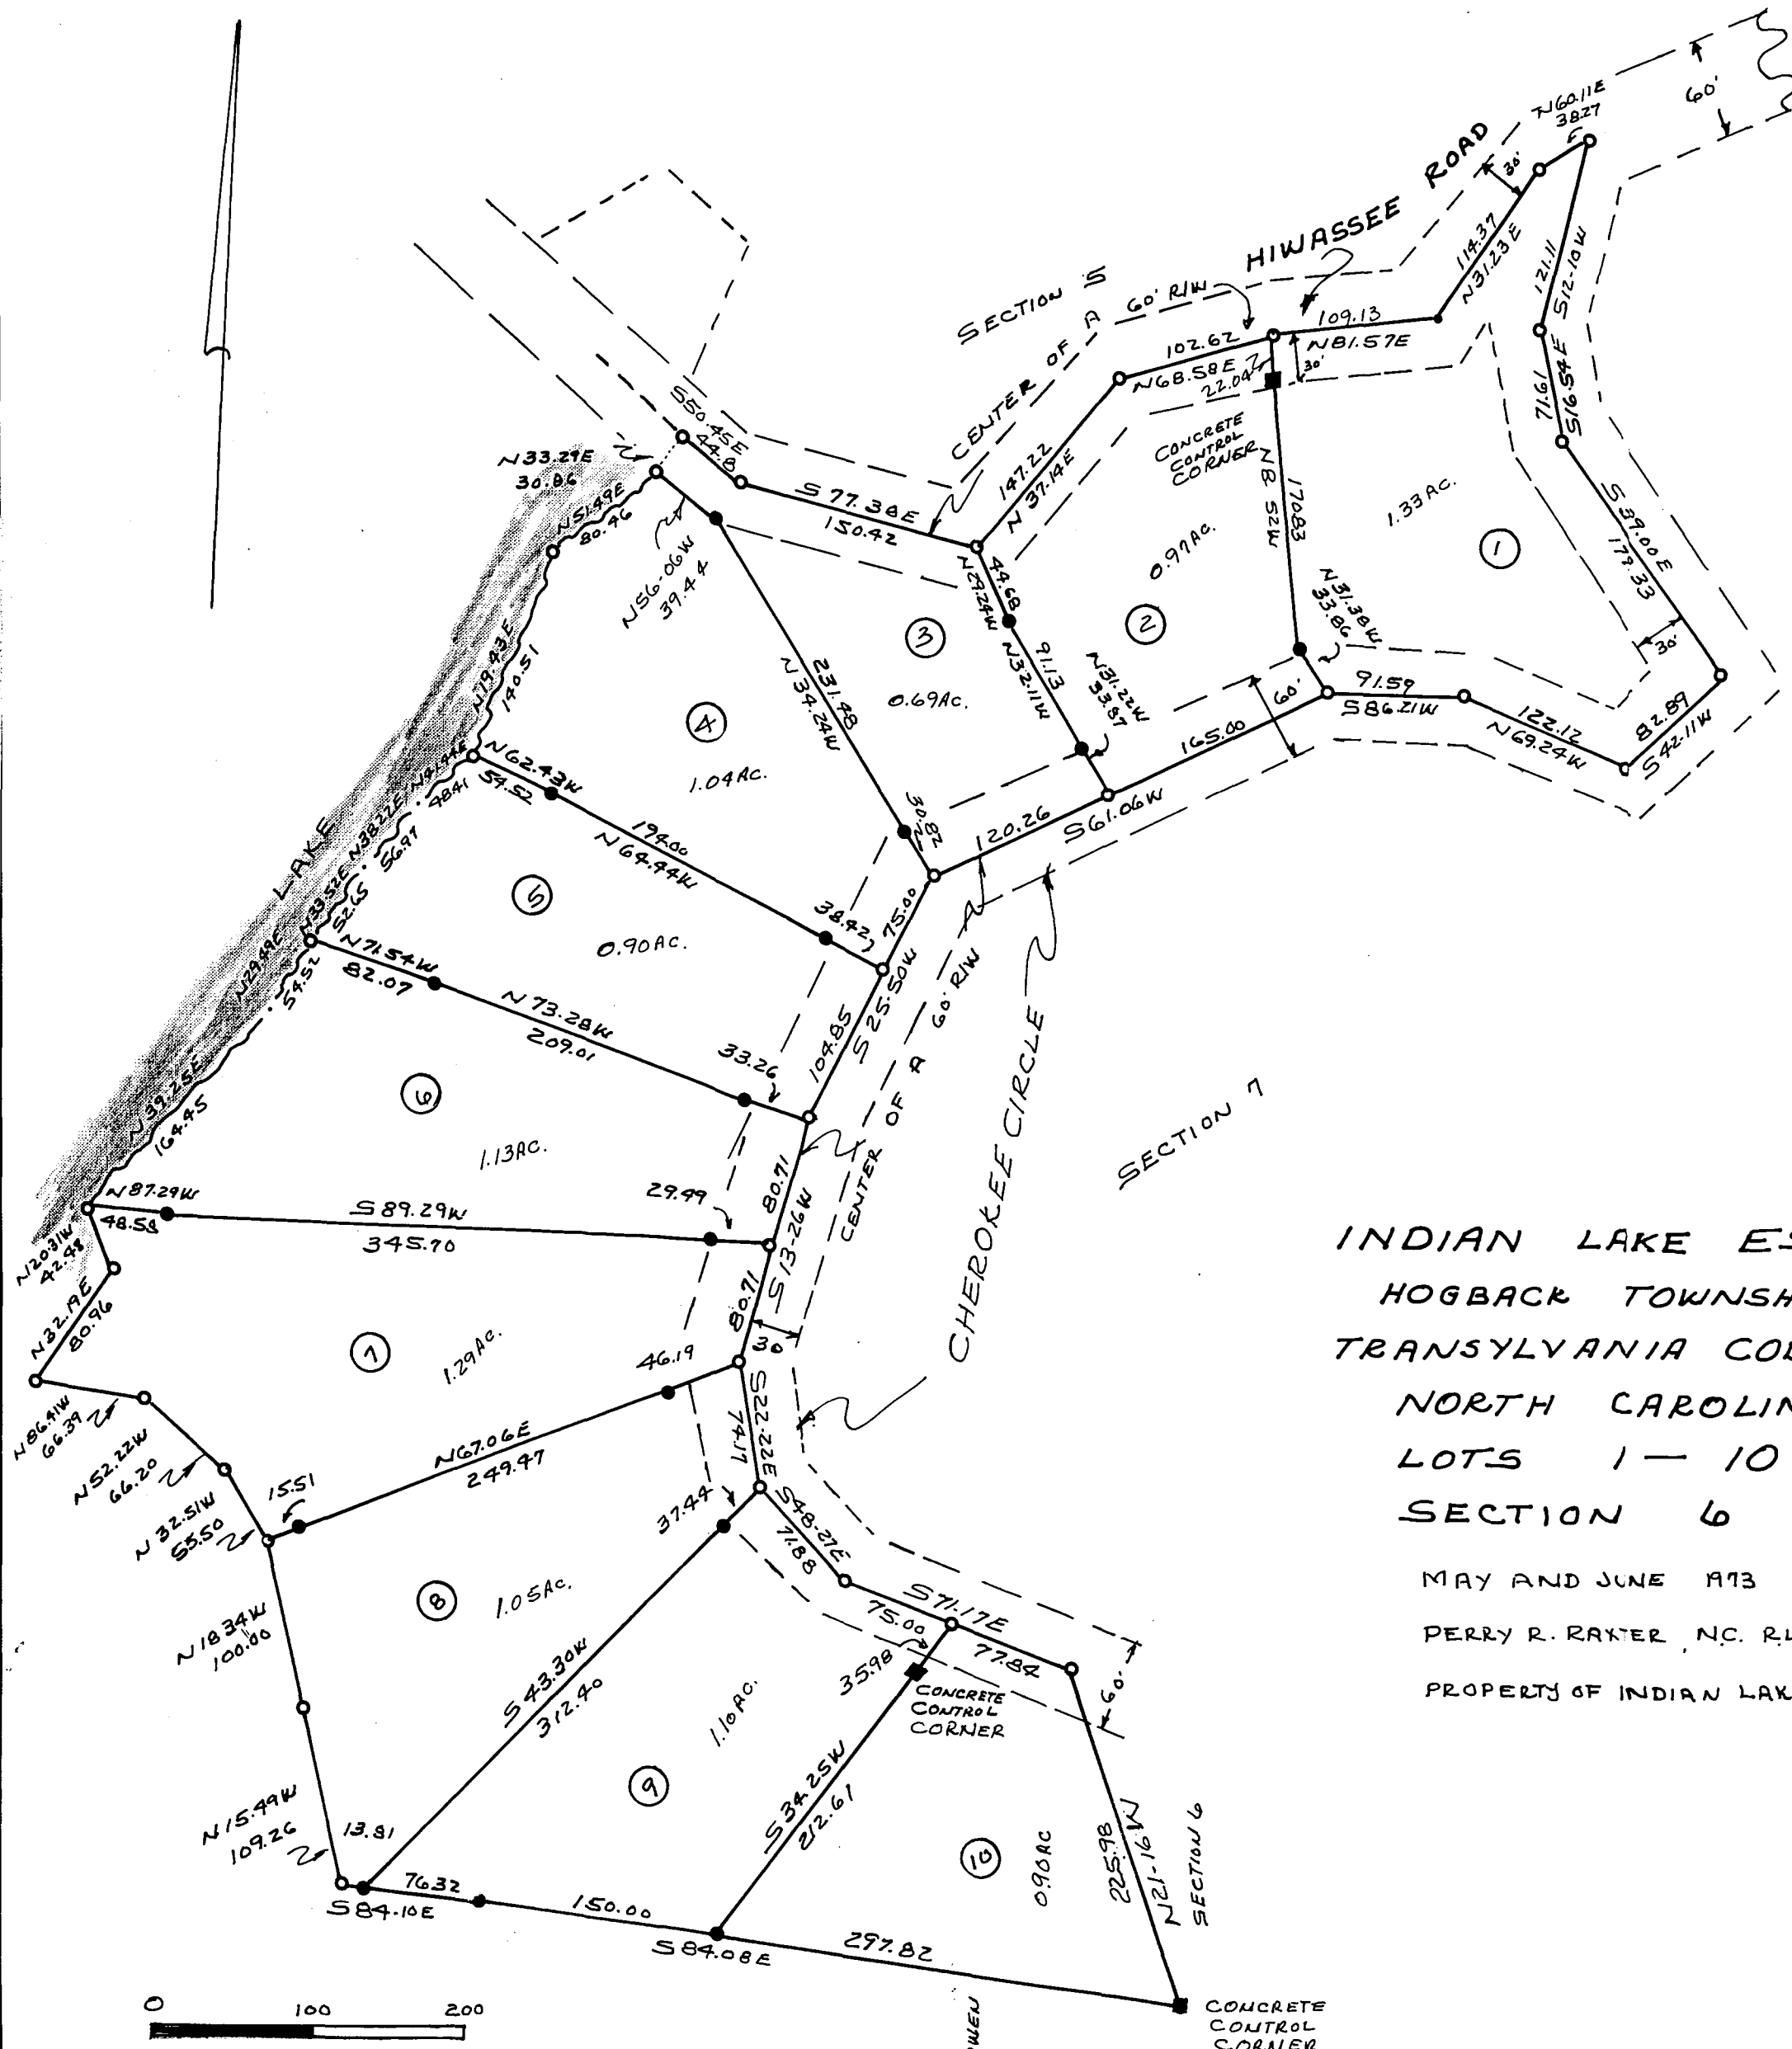

INDIAN LAKE ESTATES  
 HOGBACK TOWNSHIP  
 TRANSYLVANIA COUNTY  
 NORTH CAROLINA  
 LOTS 1 - 10  
 SECTION 6

MAY AND JUNE 1913  
 PERRY R. RAXTER, NC. RLS. 895  
 PROPERTY OF INDIAN LAKE CO.


STATE OF NORTH CAROLINA  
 COUNTY OF TRANSYLVANIA  
 I, Perry R. Raxter, certify that this map was drawn under my supervision from an actual survey made by me; that the error of closure as calculated by latitudes and departure is 1;500'; that this map was prepared in accordance with G. S. 47-30, as amended.  
 Witness my hand and seal, this the 27<sup>th</sup> day of August, 1973.

*Perry R. Raxter*  
 Perry R. Raxter RLS 895  
 Brevard, N. C.

- NOTES:
- 1- All Bearings are Magnetic.
  - 2- All distances are horizontal.
  - 3- Building set back line 35' FROM CENTER LINE OF ROAD
  - 4- Scale; 1"=100'
  - 5- Iron pins
  - 6- Acreage by DMD

STATE OF NORTH CAROLINA  
 COUNTY OF TRANSYLVANIA  
 I, Notary Public in and for Transylvania County, North Carolina, do hereby certify that Perry R. Raxter personally appeared before me this day, and being first duly sworn, acknowledged that he executed the foregoing certificate.  
 Witness my hand and notarial seal, this the 27<sup>th</sup> day of August, 1973

*Bertha Jean Land*  
 Notary Public  
 My Commission expires; April 14, 1975

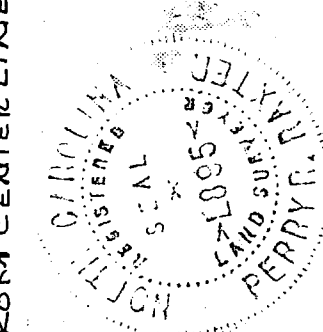

STATE OF NORTH CAROLINA  
 COUNTY OF TRANSYLVANIA  
 The foregoing certificates of Perry R. Raxter, Registered Land Surveyor, and of to be correct; let the plat and certificates be registered.  
 This plat was presented for registration and recorded in this office in plat book 5, page 67.  
 This is the 27<sup>th</sup> day of August, 1973  
 4:20 O'Clock, P. M.

*Richard M. Masual*  
 Register of deeds