
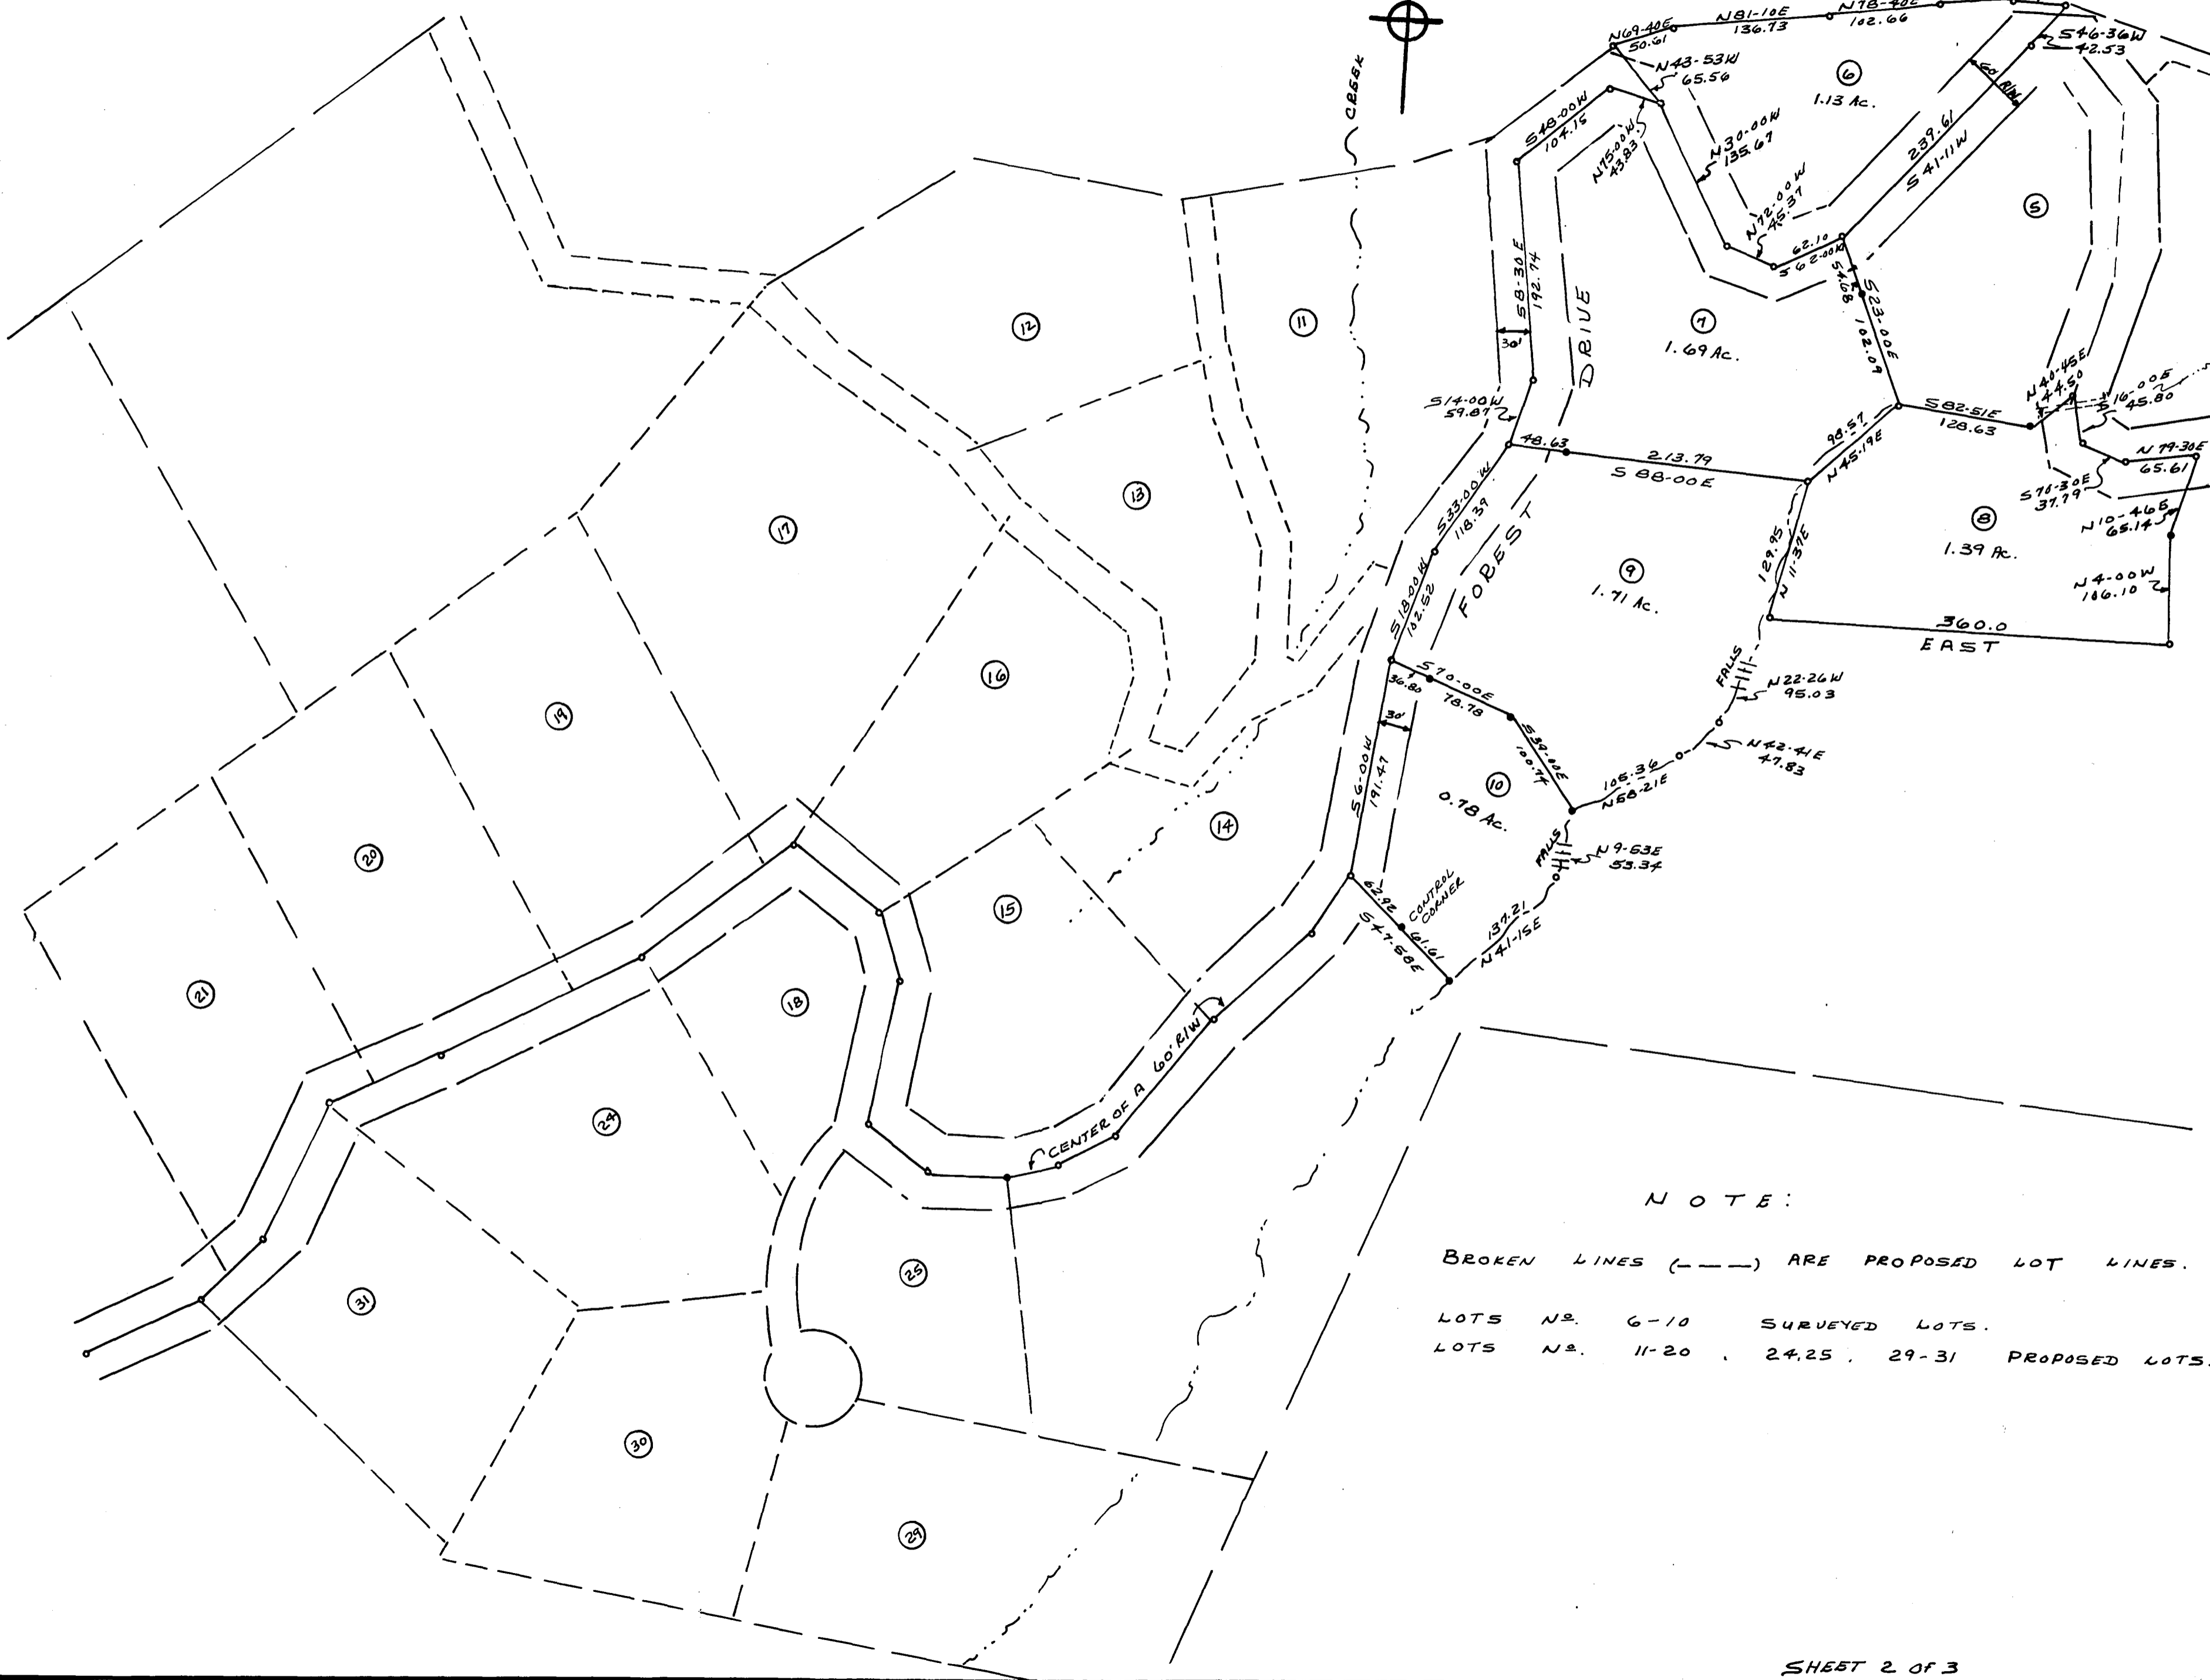


68-A

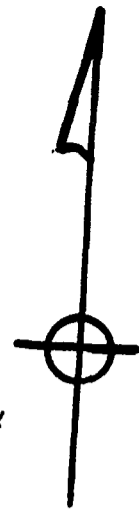

NOTE:

BROKEN LINES (---) ARE PROPOSED LOT LINES.

LOTS NO. 6-10 SURVEYED LOTS.

LOTS NO. 11-20, 24, 25, 29-31 PROPOSED LOTS.

Plot Book 5 page 68-A