



THIS SHEET IS INTENDED TO ACCOMPANY ALL THE OTHER SHEETS IN THIS SET AND IS TO BE CONSIDERED INCOMPLETE WITHOUT ALL THE SHEETS TO SUPPORT IT.

PISGAH NATIONAL FOREST TRACT P-14

USFS MON 88 CONTROL CORNER GRID POSITION
N: 571279.67
E: 882120.80

LEGEND

- | | |
|---------------|----------------------------------|
| PIN | TAX PARCEL IDENTIFICATION NUMBER |
| FIP | FOUND IRON PIPE |
| FR | FOUND REBAR |
| FCM | FOUND CONCRETE MONUMENT |
| SR | SET REBAR |
| SR | SET CONCRETE MONUMENT |
| SCM | FOUND STONE |
| FND STONE | UNSET POINT |
| UP | RIGHT OF WAY |
| R/W | ROAD AND UTILITY RIGHT OF WAY |
| [Symbol] | NOT TO SCALE |
| NTS | HIS WIFE |
| H/W | OVERALL |
| O/A | SECONDARY ROAD |
| S.R. | NORTH CAROLINA GEODETIC SURVEY |
| NCGS | NORTH AMERICAN DATUM |
| NAD | U.S. FOREST SERVICE MONUMENT |
| USFSMON | PLAT FILE, SLIDE |
| P.F., SL. | DEED BOOK, PAGE |
| D.B., PG. | DOCUMENT BOOK, PAGE |
| DOC. BK., PG. | TELEPHONE BOX |
| [Symbol] | ABANDONED WELL |
| [Symbol] | UTILITY POLE |
| [Symbol] | DRAINAGE CULVERT |
| [Symbol] | REMNANTS OF WIRE LIVESTOCK FENCE |
| AG | AT GRADE |
| ABG | ABOVE GRADE |
| BG | BELOW GRADE |
| [Symbol] | TRAIL EASEMENT |
| [Symbol] | PROPOSED TRAIL |
| [Symbol] | VIEW EASEMENT |
| [Symbol] | REVISED R/W |
| [Symbol] | STREAM BUFFER-GREENWAY |

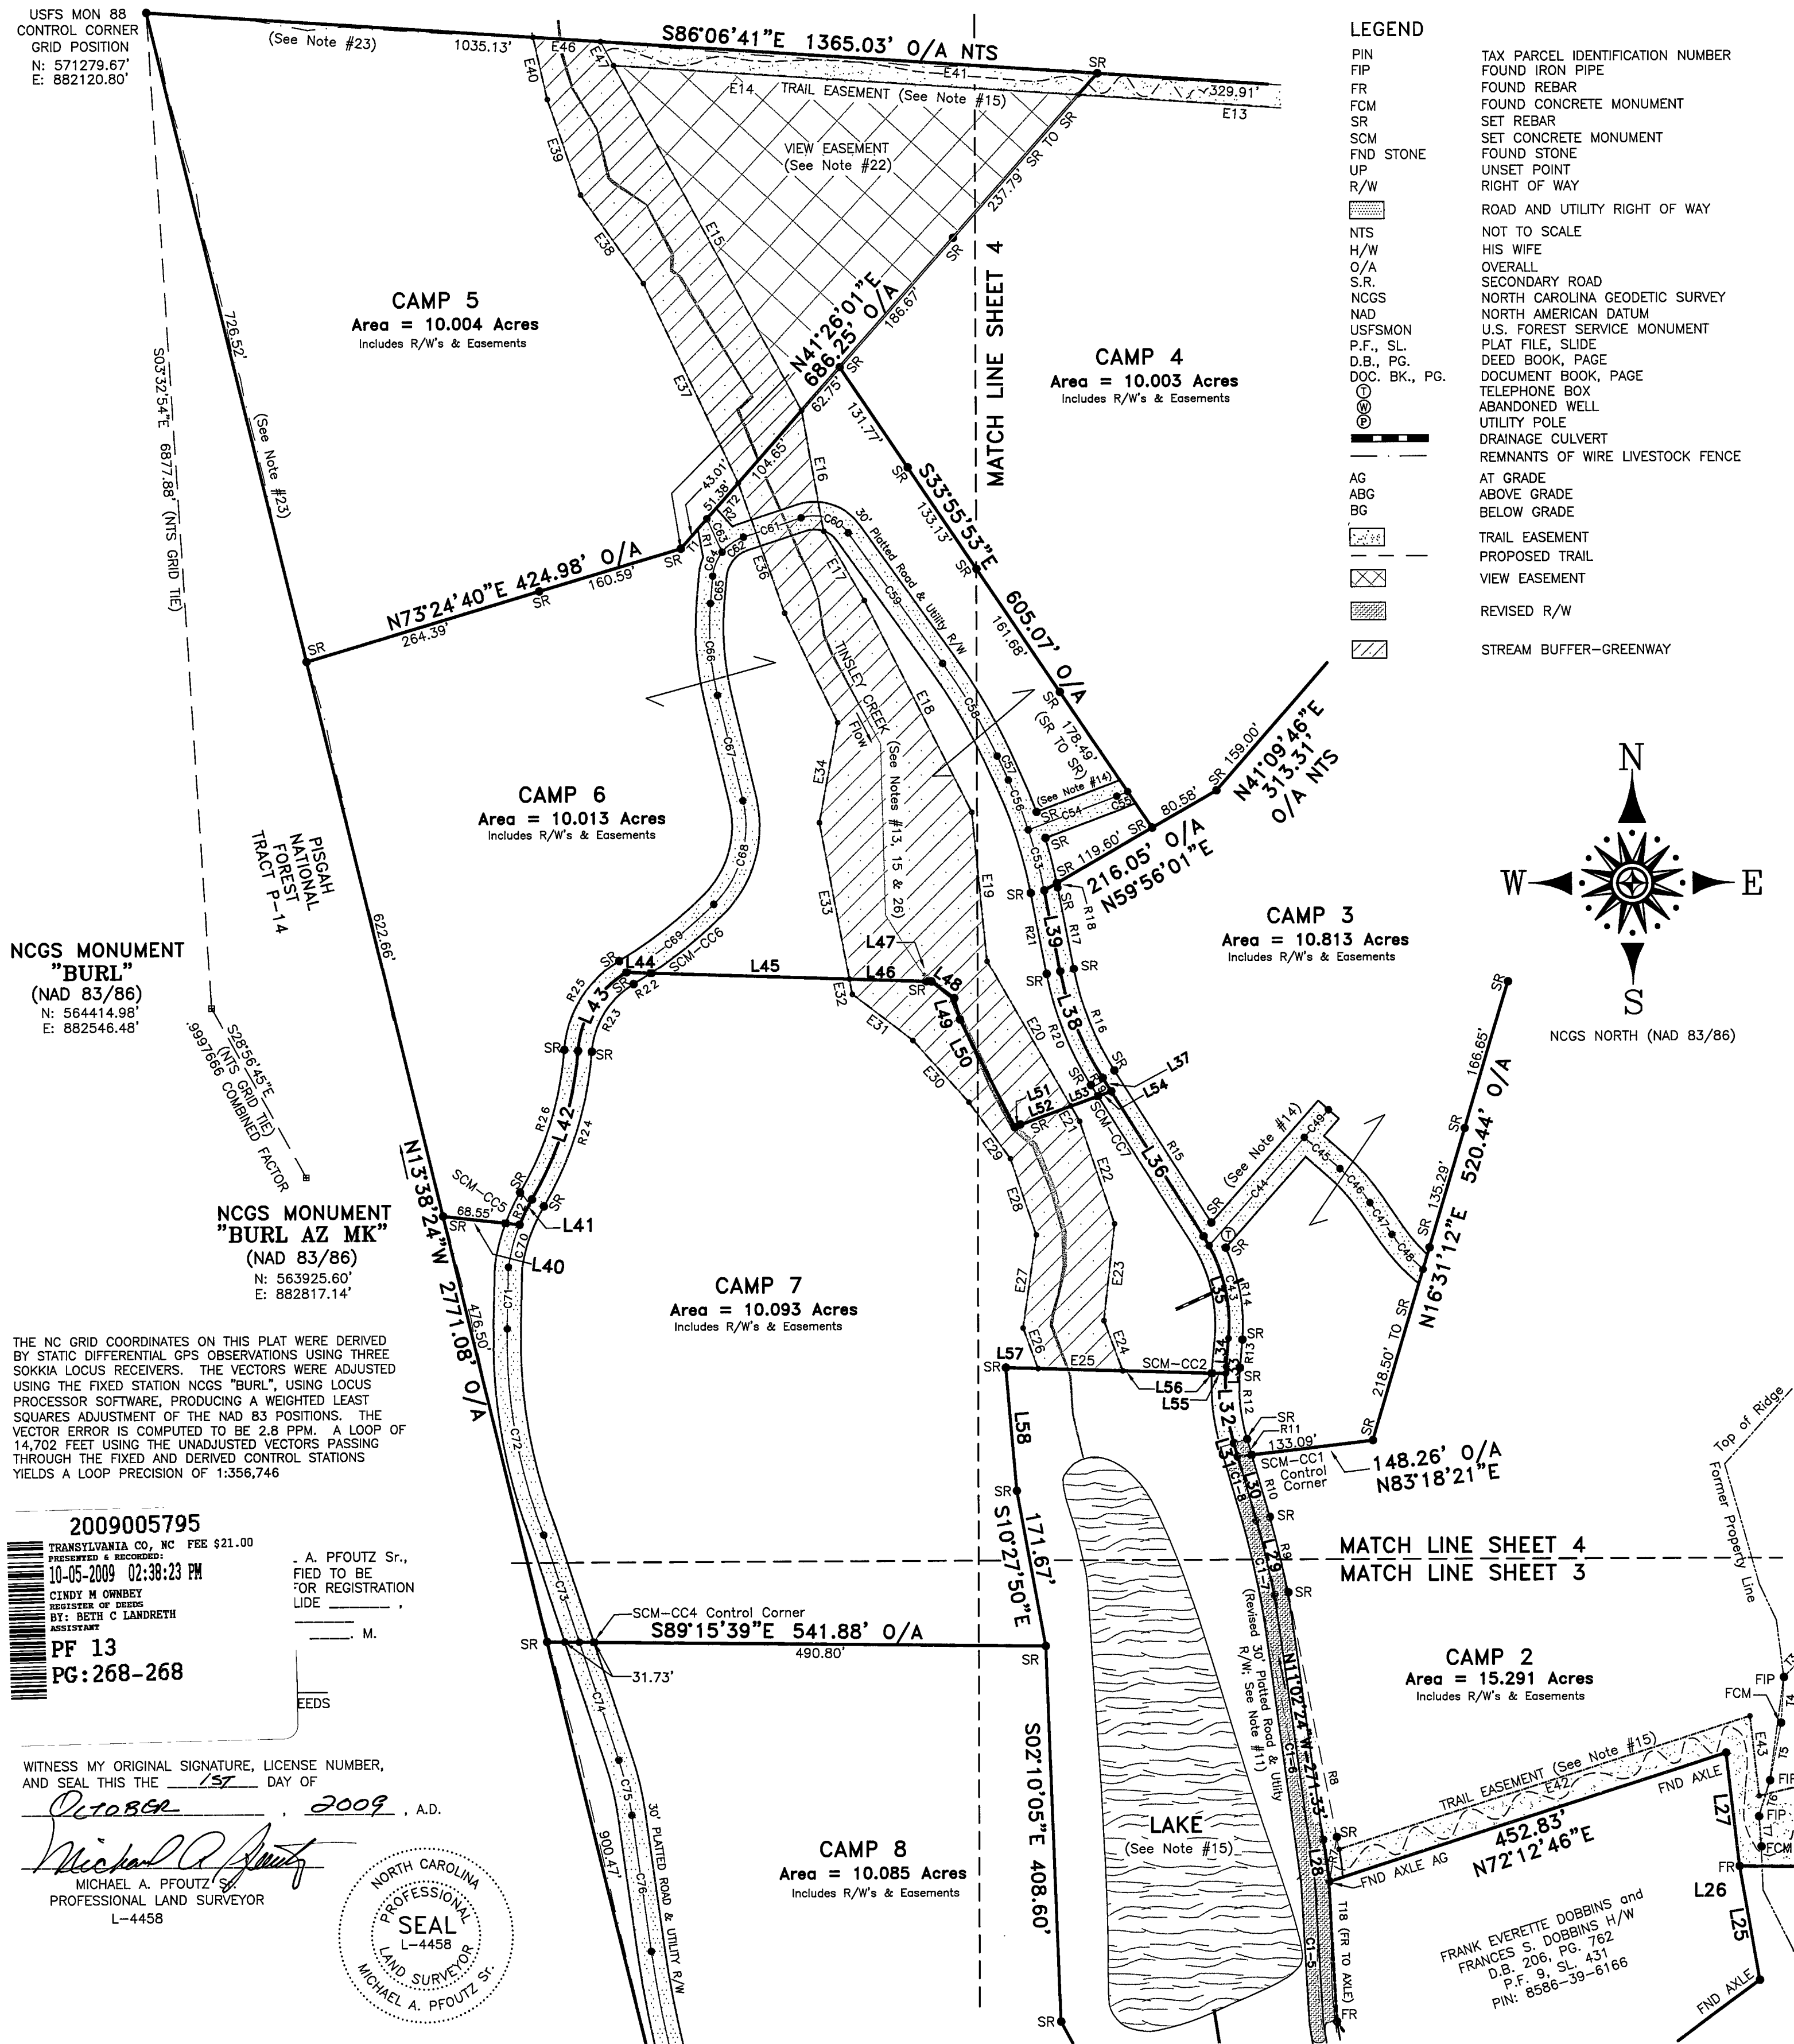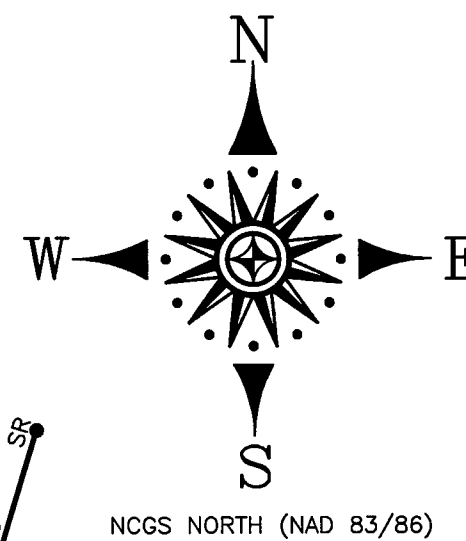

NCGS MONUMENT "BURL" (NAD 83/86)
N: 564414.98'
E: 882546.48'


NCGS MONUMENT "BURL AZ MK" (NAD 83/86)
N: 563925.60'
E: 882817.14'

THE NC GRID COORDINATES ON THIS PLAT WERE DERIVED BY STATIC DIFFERENTIAL GPS OBSERVATIONS USING THREE SOKKIA LOCUS RECEIVERS. THE VECTORS WERE ADJUSTED USING THE FIXED STATION NCGS "BURL", USING LOCUS PROCESSOR SOFTWARE, PRODUCING A WEIGHTED LEAST SQUARES ADJUSTMENT OF THE NAD 83 POSITIONS. THE VECTOR ERROR IS COMPUTED TO BE 2.8 PPM. A LOOP OF 14,702 FEET USING THE UNADJUSTED VECTORS PASSING THROUGH THE FIXED AND DERIVED CONTROL STATIONS YIELDS A LOOP PRECISION OF 1:356,746

2009005795
TRANSPYLVANIA CO., NC FEE \$21.00
PRESENTED & RECORDED:
10-05-2009 02:38:23 PM
CINDY M OWNBEY
REGISTER OF DEEDS
BY: BETH C LANDRETH
ASSISTANT
PF 13
PG: 268-268

WITNESS MY ORIGINAL SIGNATURE, LICENSE NUMBER, AND SEAL THIS THE 15TH DAY OF OCTOBER, 2009, A.D.

Michael A. Pfoutz
MICHAEL A. PFOUTZ Sr.
PROFESSIONAL LAND SURVEYOR
L-4458

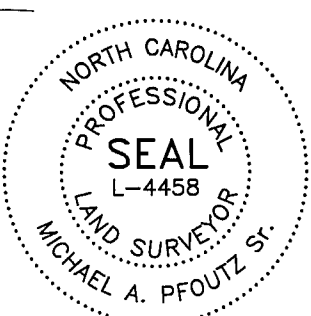


PREPARED BY
HAFNER LAND SURVEYING
435 S. CALDWELL STREET
BREVARD, NORTH CAROLINA 28712
(828) 884-7168
FAX (828) 884-8646

SURVEY & PLAT
of
CHIMNEY CREEK CONSERVATION ESTATES
CAMPS 1 THROUGH 9
situate in
BREVARD TOWNSHIP
TRANSYLVANIA COUNTY, NORTH CAROLINA

DATE
SEPTEMBER 28, 2009

FIELD RECORDS
DATA COLLECTOR

DRAWING NUMBER
CHIMCRK-SHT5 REV
COORDINATE FILE
PN07083.crd
PROJECT NUMBER
07083

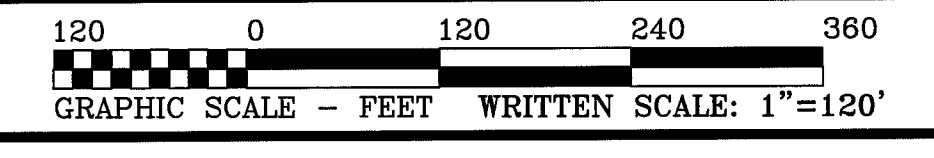

Plat File 13, Slide 268

Book 13 Page 268