

Preliminary For Review Purposes Only

Not for sales or conveyance of property Plat was originally signed by Mark A. Corn PLS November 11, 2007

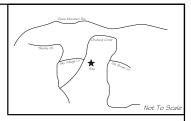

Vicinity Map

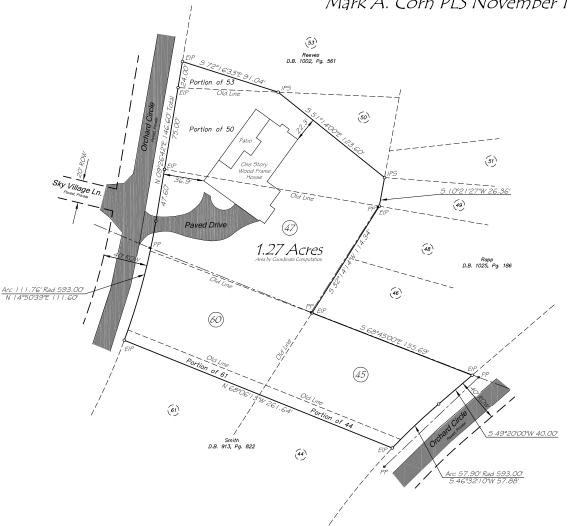

Deed North

Legend: EIP = Existing Iron Pipe PP = Power Pole ROW = Right Of Way IPS = Iron Pipe Set Being part of Lots #44, 50, 53, 61 and Being all of Lots #45, 47, 60 Located in Block 9, Echo Lake Section of of Laurel Park

> Map of Survey for Marian Cline

Robert J. ‡ Cynthia M. Greer -owners-D.B. 1297, Pg. 589 Plat Slide 77-A

Pin: 9558-39-1079

