

PLAT OF  
 Property of L.B. Prince, Trustee  
 in  
 Toxaway Community  
 of  
 Transylvania County, N.C.  
 (Formerly T.B. & W.W. Reid Property)


Surveyed & Platted  
 March 23, 1933  
 By George H. Field, Registered Engt.  
 Hendersonville, N.C.

State of North Carolina,  
 Henderson County,  
 I, George H. Field, being duly sworn says:  
 that I am a licensed Engineer and Surveyor,  
 that the attached plat is in all respects correct  
 and was prepared from an actual survey  
 made by him on the 23d day of March, 1933,  
 and that the variation of the magnetic needle  
 on the said date was 0° 15' west of the true  
 north meridian.  
George H. Field  
 Engineer and Surveyor


Subscribed and sworn to before me the  
 27<sup>th</sup> day of March, 1933.  
James D. Wiley  
 Notary Public of Henderson County, N.C.

The foregoing certificate of George H. Field  
 Notary Public of Henderson County, N.C. with  
 her seal attached is adjudged to be in  
 due form and correct,  
 Therefore let the attached plat and the  
 certificate be registered.  
 This the 27 day of March, 1933.  
James D. Wiley  
 Clerk of the Superior Court of  
 Transylvania County, N.C.

422 acres in boundary  
 Less 18 " in Jule Chappell's Place  
404 " L.B. Prince, Trustee.

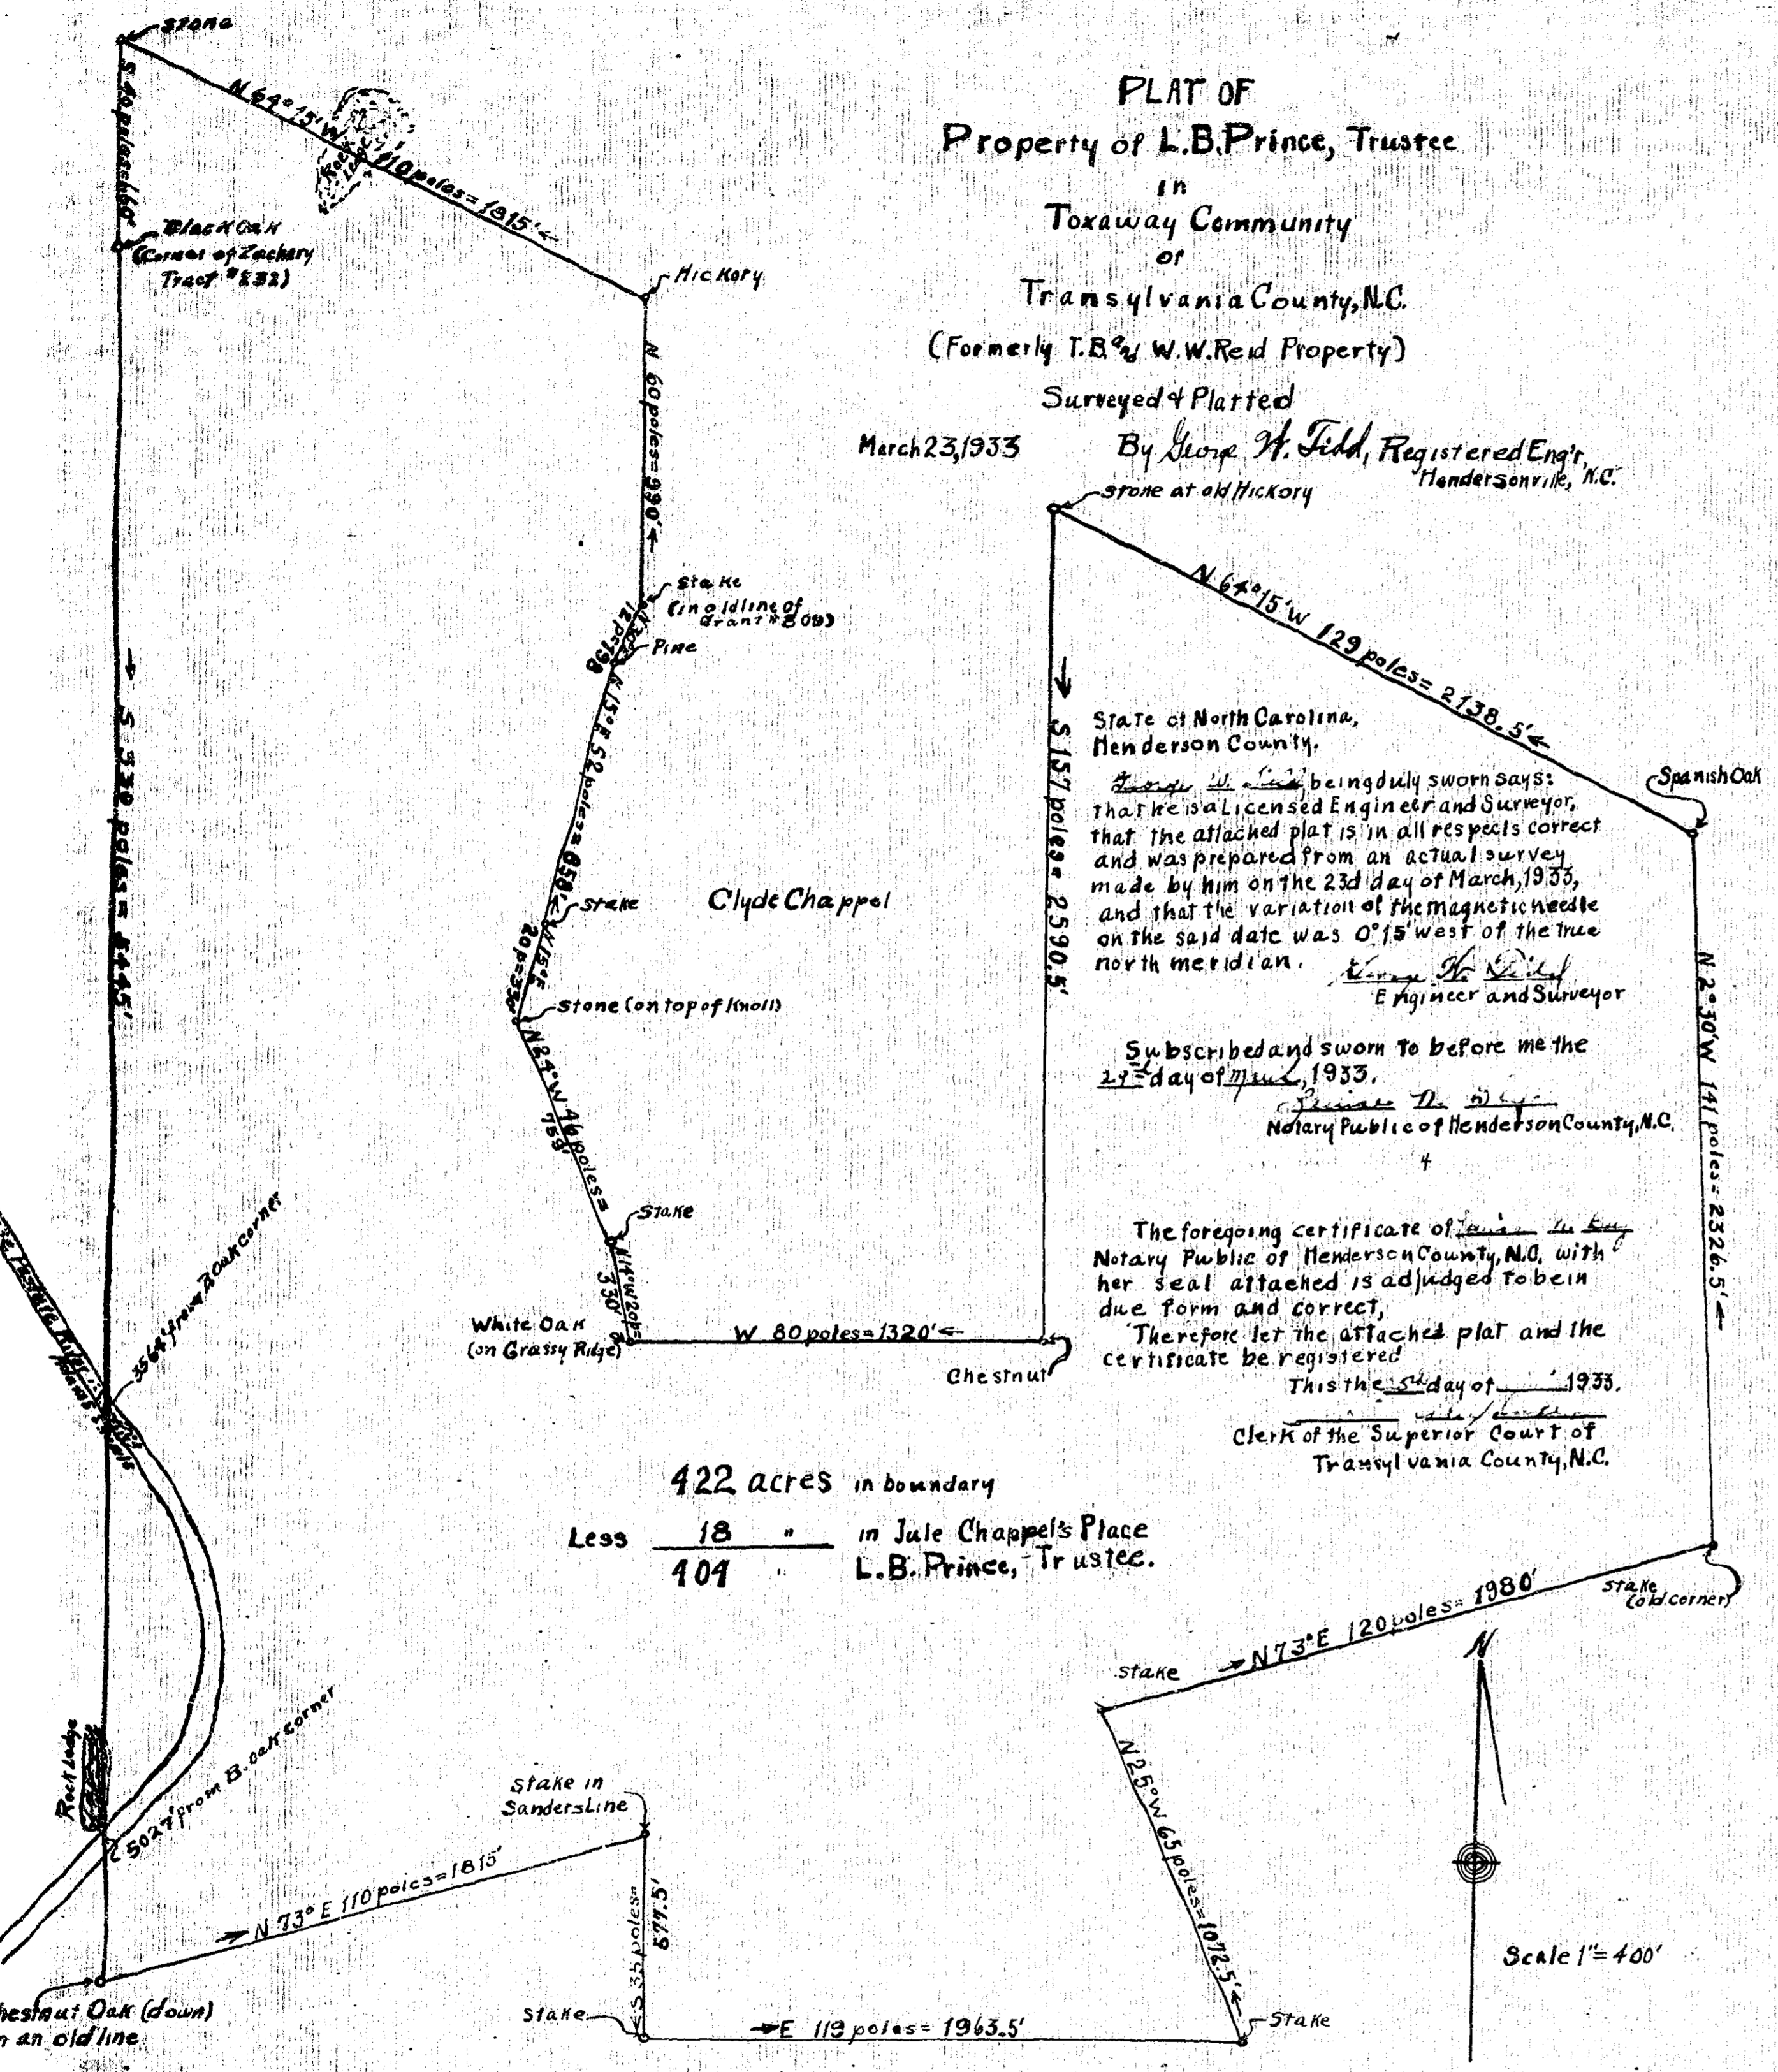

33 5:00 25 April  
 26 April 33  
 191  
Geo. H. Field

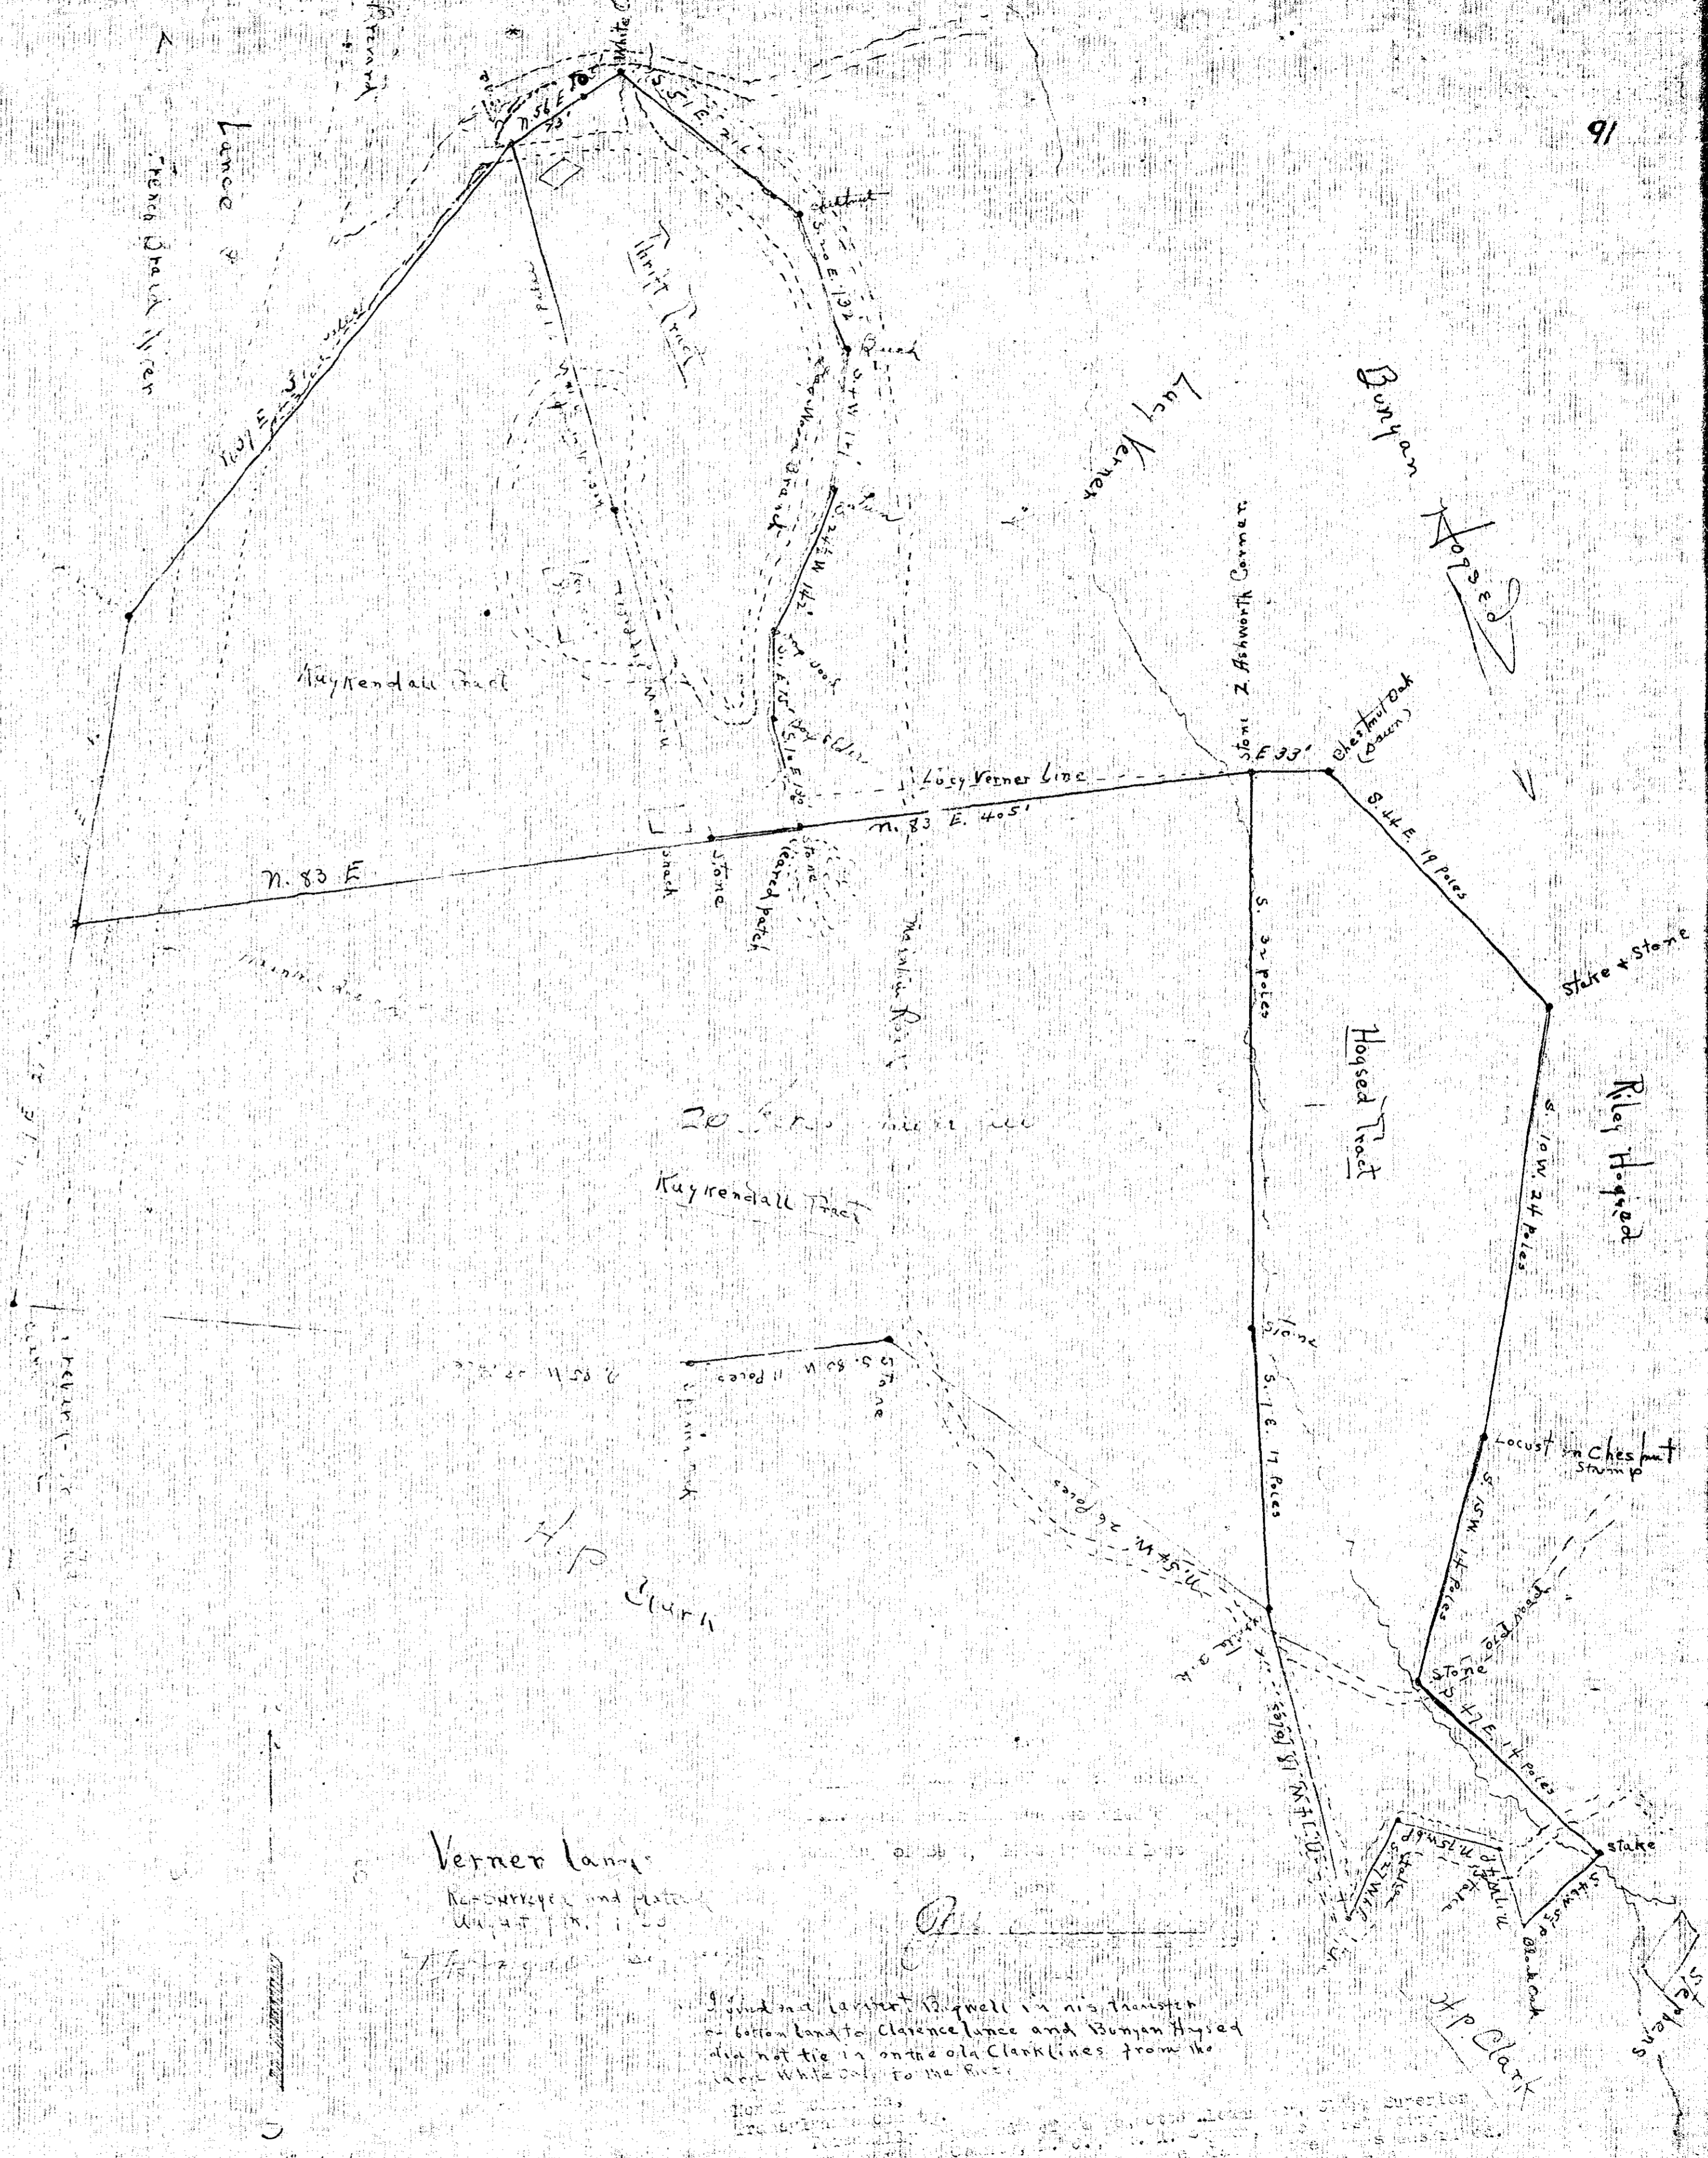

Verner Lane  
 Resurveyed and Platted  
 April 11, 1933  
 H.P. Clark

I found a latent line well in his thought  
 below land to Clarence Lance and Bunyan Hogsd  
 did not tie in on the old Clark lines from the  
 late White Oak to the River.  
 H.P. Clark