



Plot Book page 13-A

Plot 5 pg 13-A

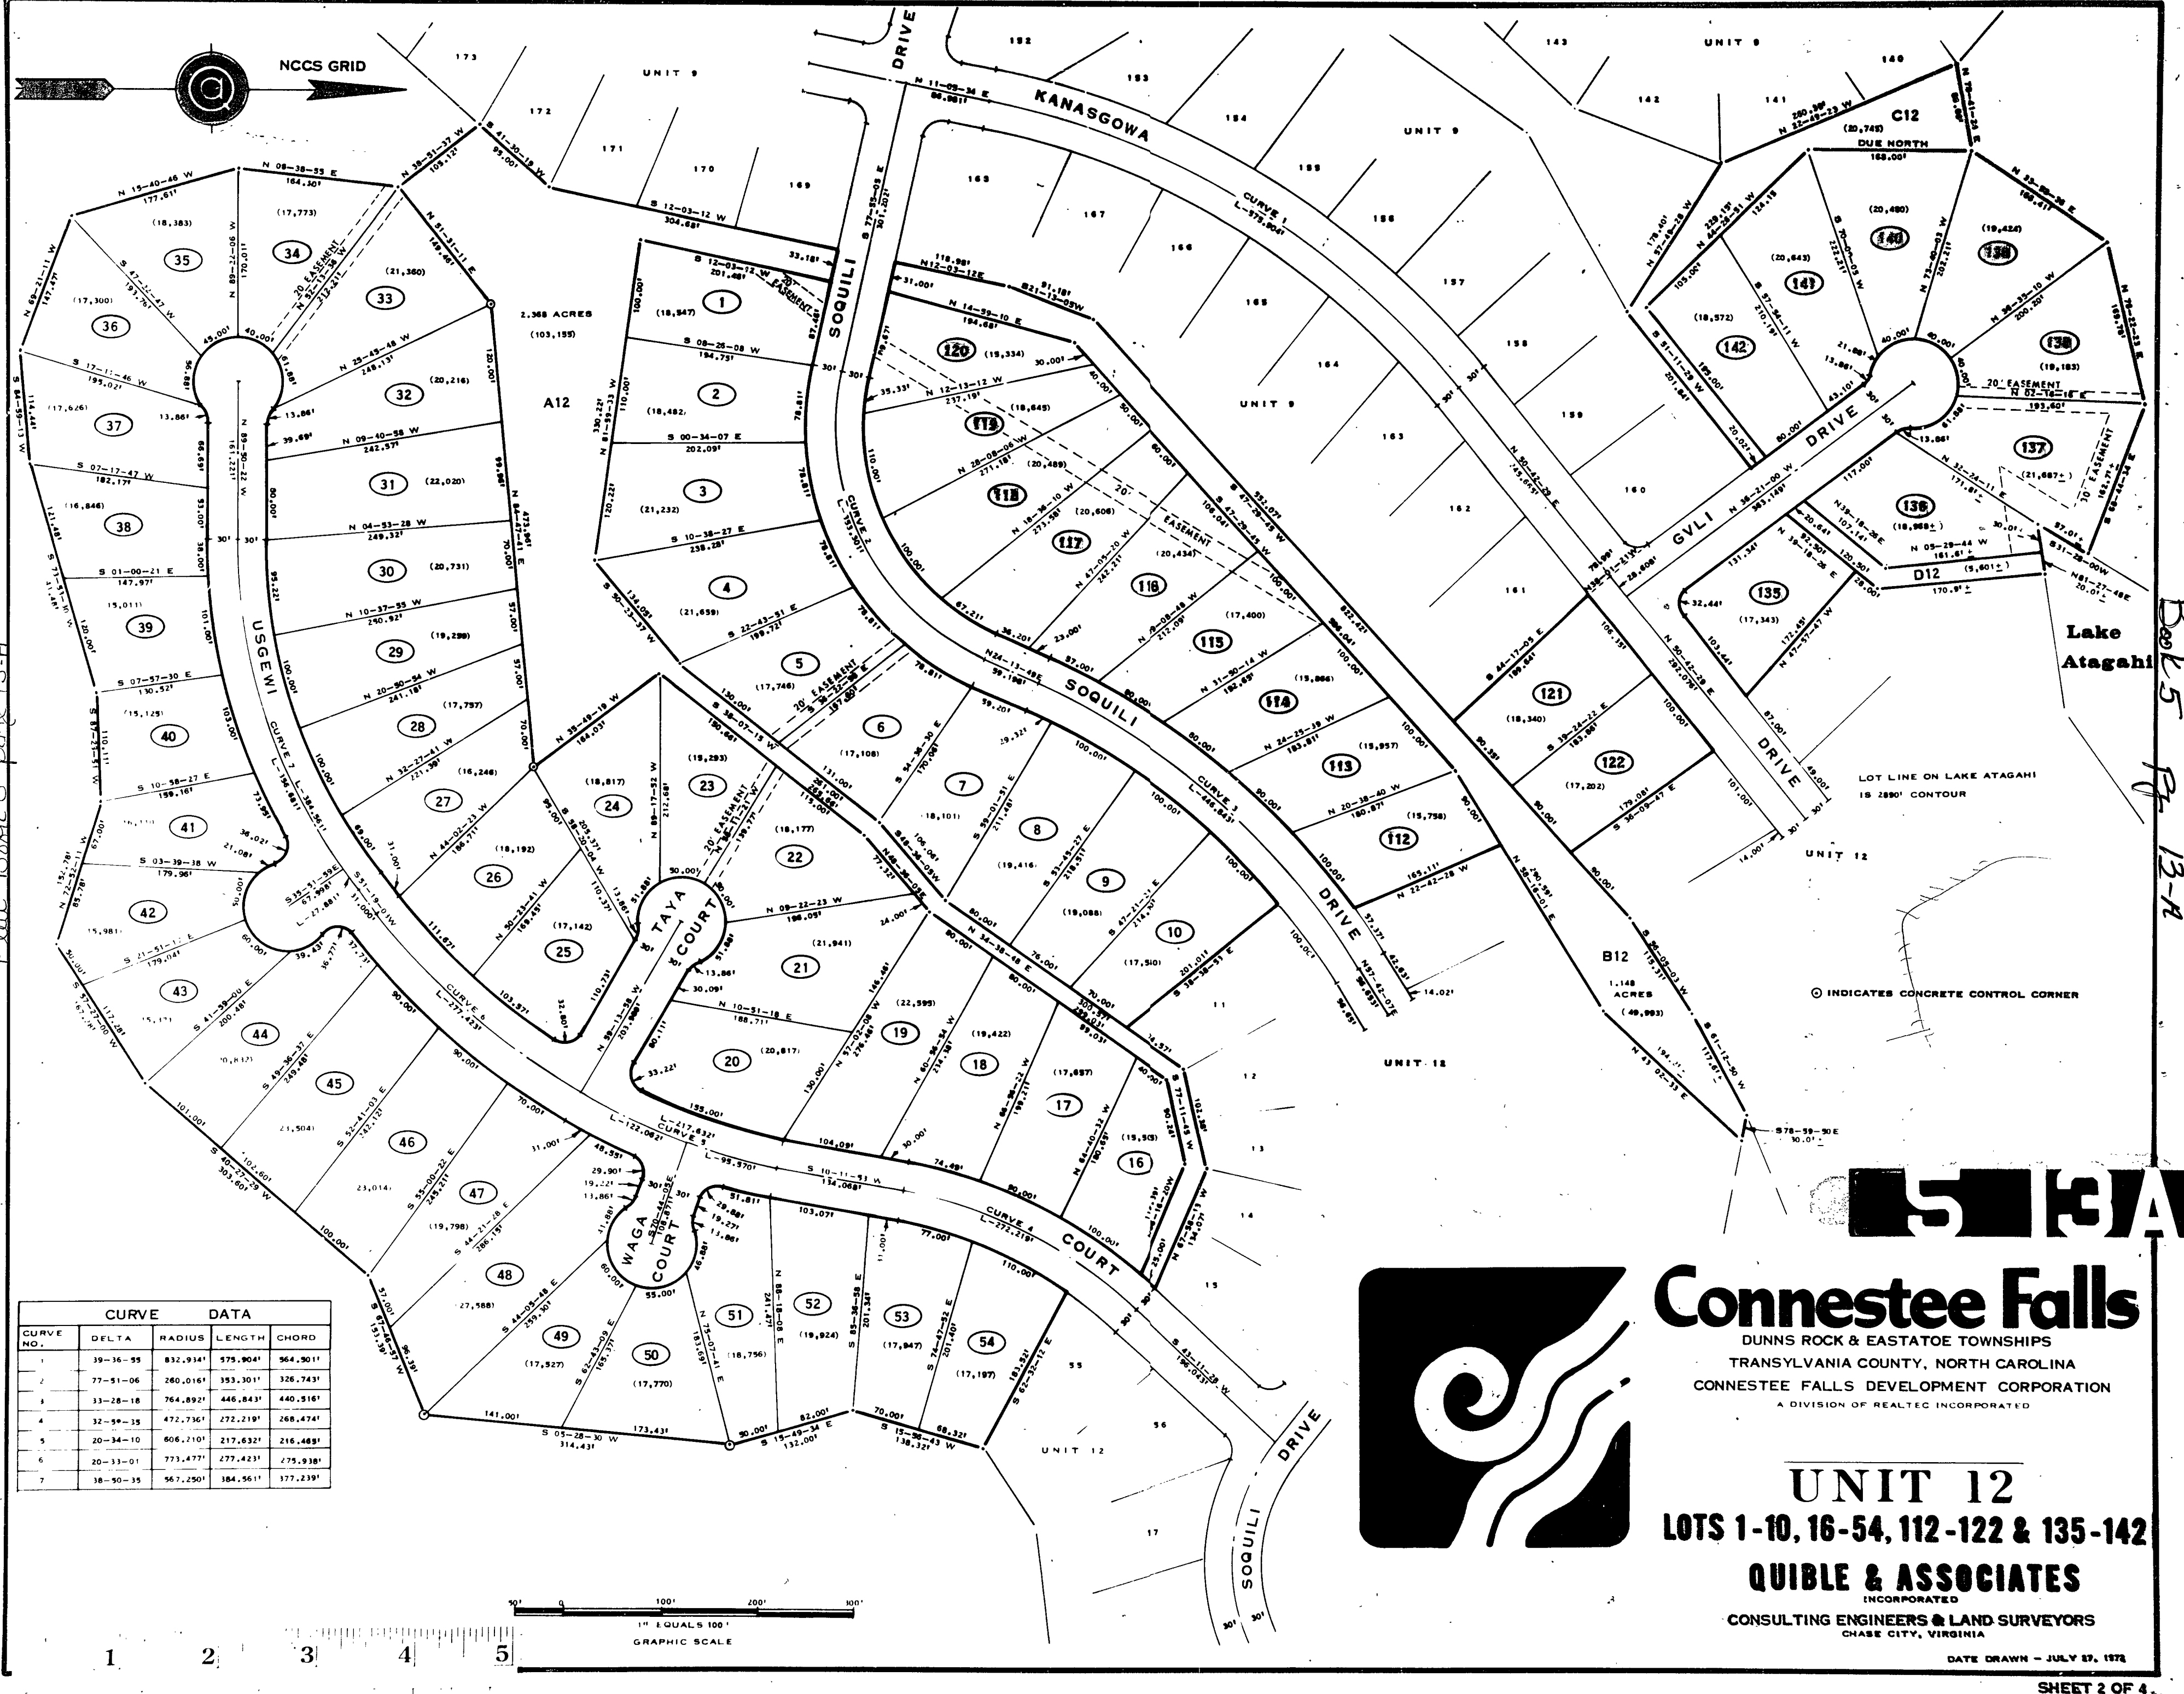

CURVE NO.	DELTA	RADIUS	LENGTH	CHORD
1	39-36-55	832.934'	575.904'	564.901'
2	77-51-06	260.016'	353.301'	326.743'
3	33-28-18	764.892'	446.843'	440.516'
4	32-59-15	472.736'	272.219'	268.474'
5	20-34-10	606.210'	217.632'	216.469'
6	20-33-01	773.477'	277.423'	275.938'
7	38-50-35	567.250'	384.561'	377.239'

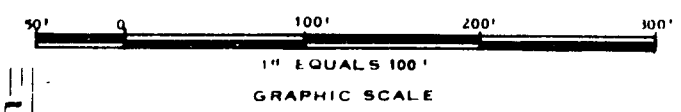

⊙ INDICATES CONCRETE CONTROL CORNER

LOT LINE ON LAKE ATAGAH
IS 2880' CONTOUR

2.368 ACRES
(103,199)

B12
1.148 ACRES
(49,993)

D12
(9,601±)

C12
(20,745)

UNIT 12
LOTS 1-10, 16-54, 112-122 & 135-142

QUIBLE & ASSOCIATES
 INCORPORATED

CONSULTING ENGINEERS & LAND SURVEYORS
 CHASE CITY, VIRGINIA

DATE DRAWN - JULY 27, 1978