
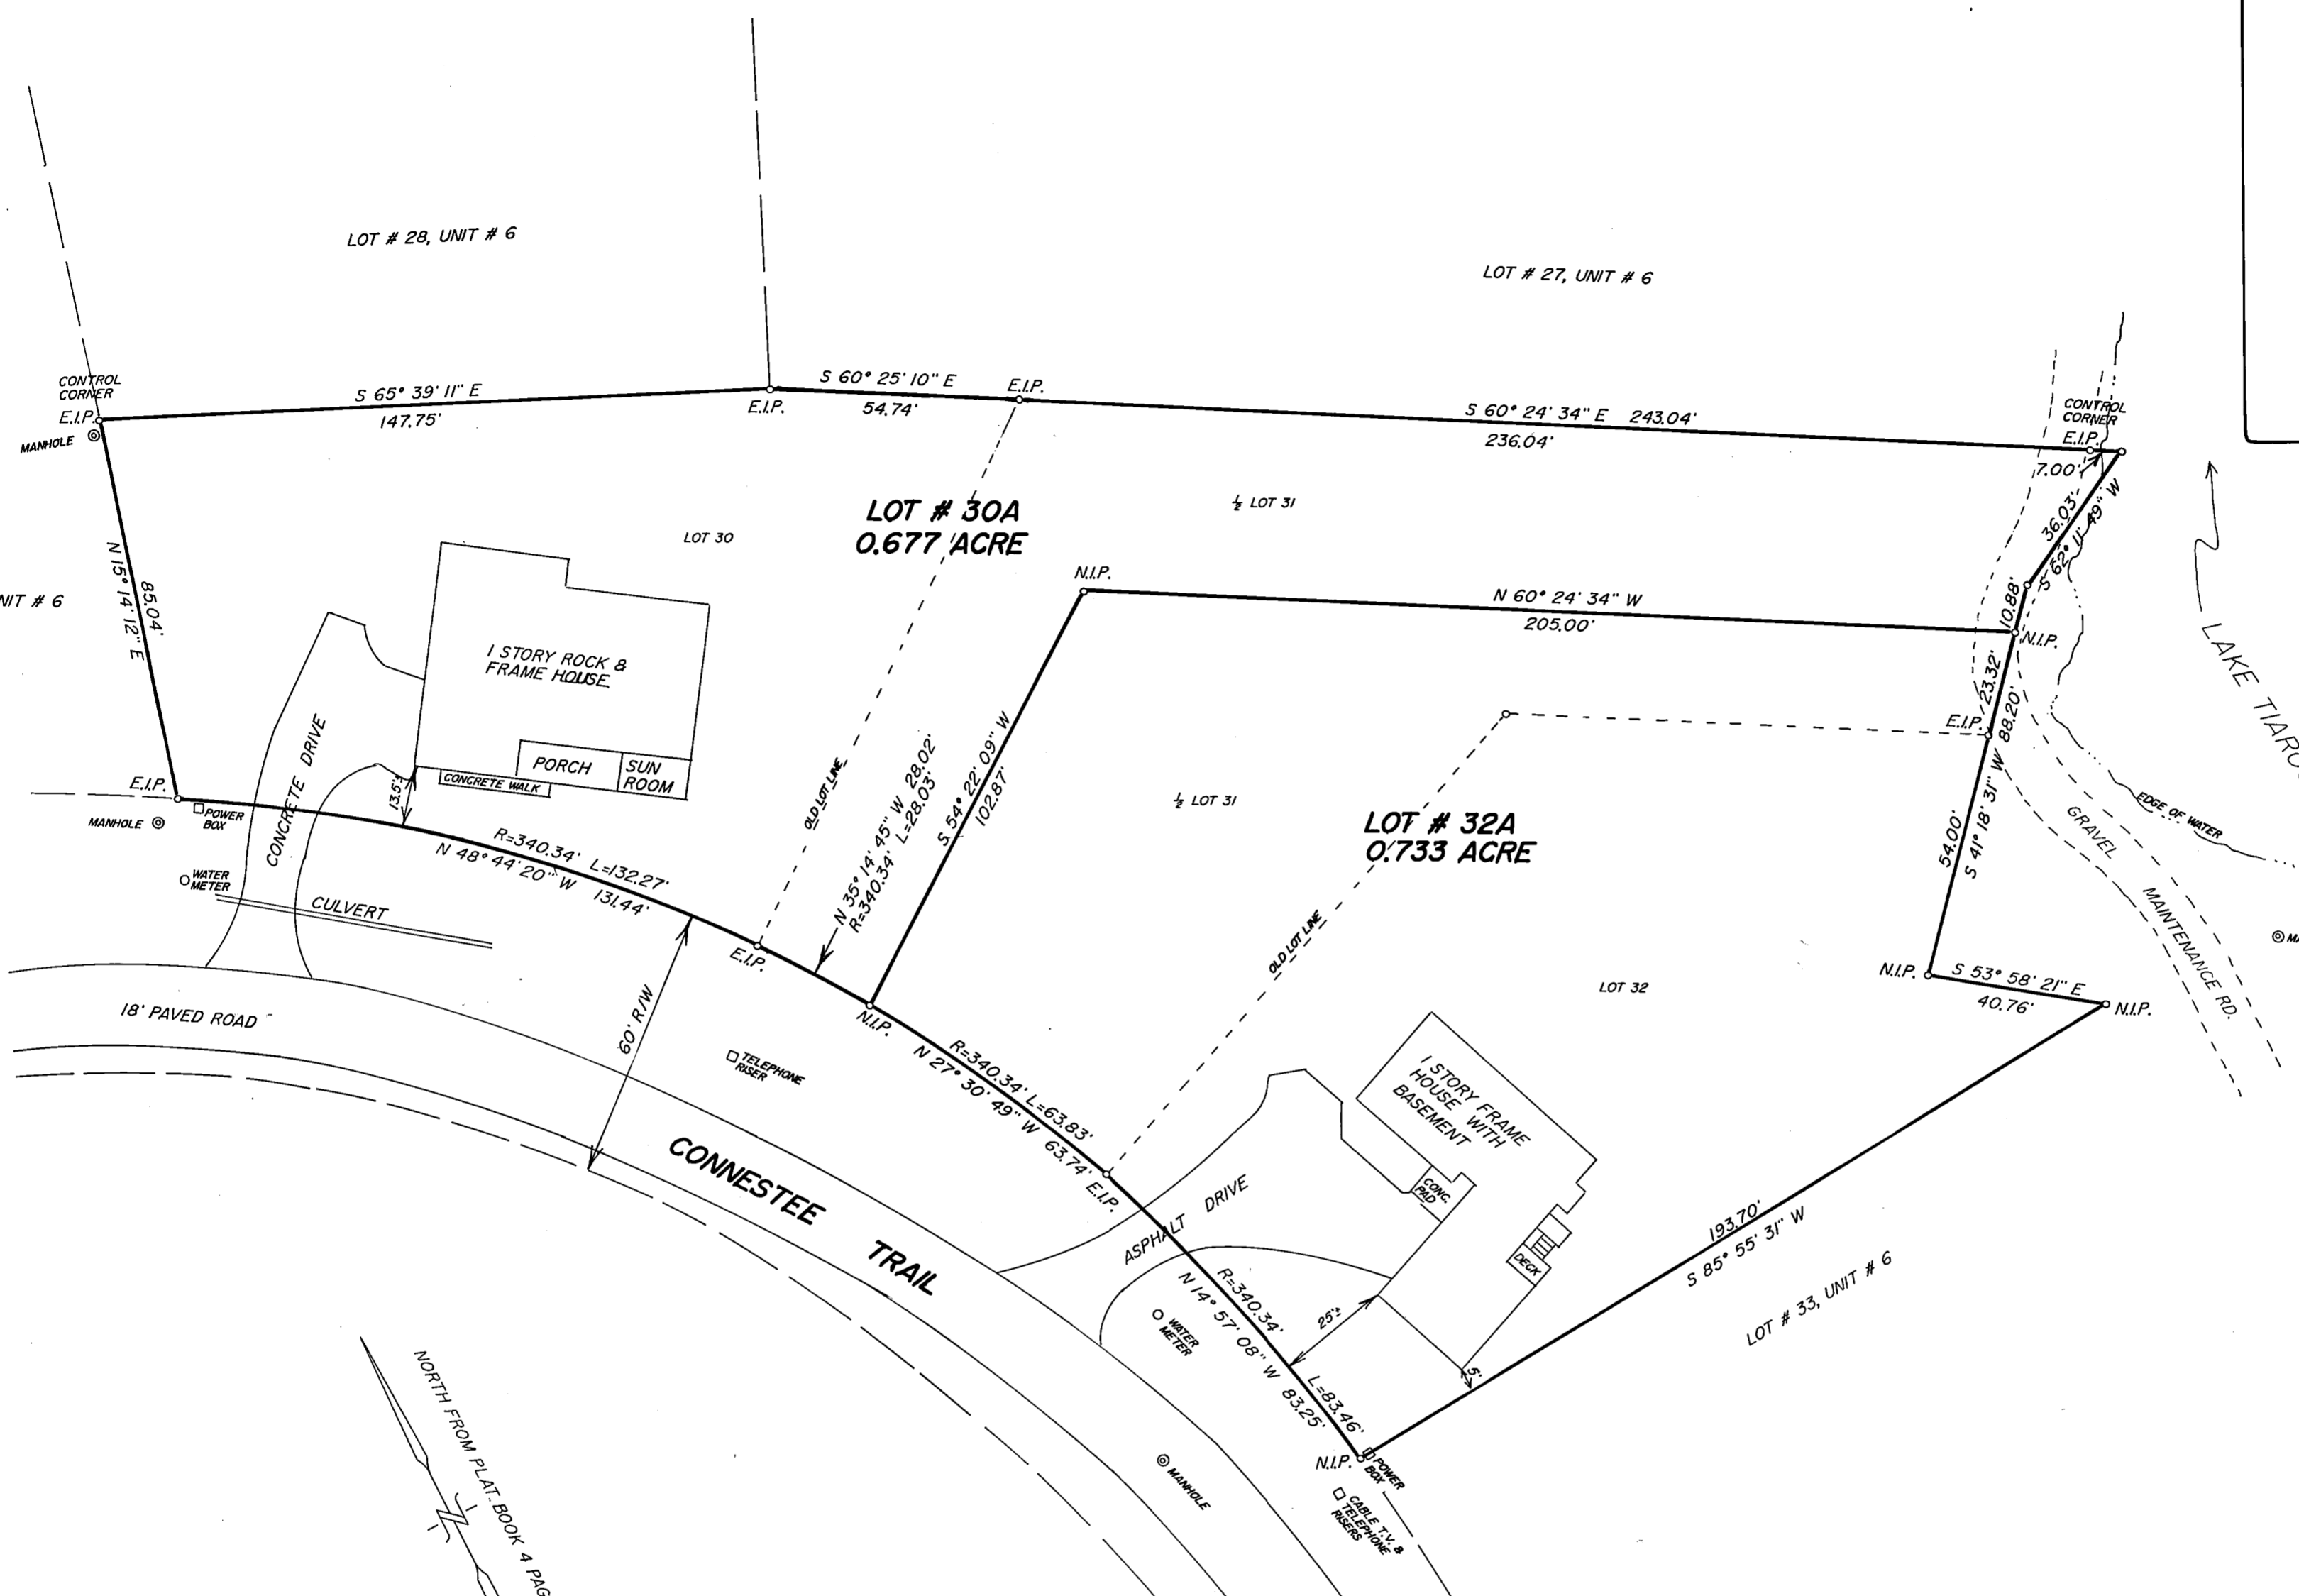



file 8 slide 915

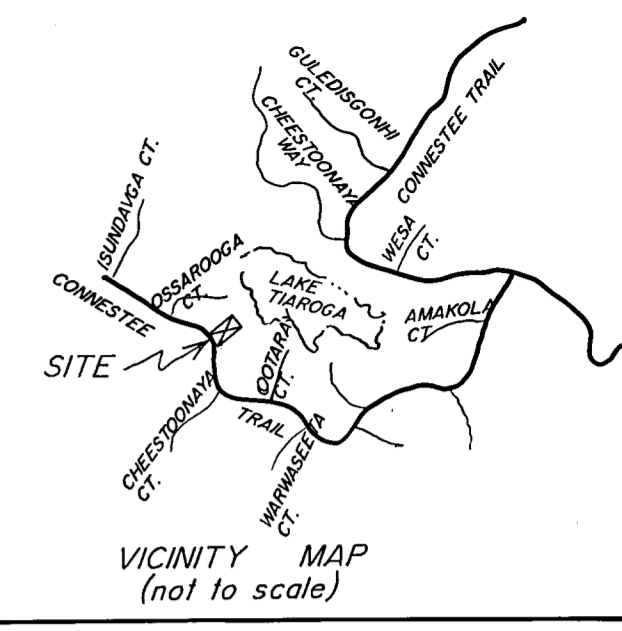

8-95

LEGEND & NOTES:
 E.I.P.-EXISTING IRON PIN OR PIPE FOUND
 N.I.P.-NEW IRON PIN SET (1/2" REBAR)
 POINTS UNLABELED ARE UNMARKED POINTS
 R/W-RIGHT-OF-WAY
 TOTAL # OF LOTS = 3 COMBINED INTO 2 LOTS
 TOTAL AREA COMBINED = 1.41 ACRES
 THIS SURVEY PLAT CREATES A RECOMBINATION OF LAND
 THERE IS NO HORIZONTAL CONTROL WITHIN 2,000'

TAX PARCEL IDENTIFICATION NO.s =
 8582.01-37-4329 LOT #30
 8582.01-37-5342 LOT #31
 8582.01-37-5262 LOT #32

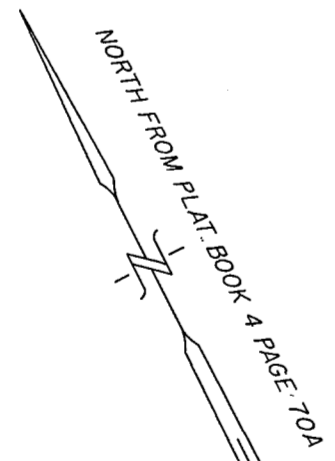


Reviewed by the Transylvania County Planning Department, Exception 11 met.
Ruian Hamilton 9/13/00



N.C.G.S. 47-30 (f)(1)(i)(d)
 I, Clarence A. Jenkins, P.L.S., certify that this survey is of another category, such as a recombination of existing parcels, a court-ordered survey, or other exception to the definition of subdivision.
 I, Clarence A. Jenkins P.L.S., certify that this plat was drawn under my supervision from an actual field survey made under my supervision; that the ratio of precision as calculated is 1:7500; that the plat was prepared in accordance with G.S. 47-30 as amended. Witness my original signature, registration number and seal this the 8th day of September, 2000, A.D.
 Clarence A. Jenkins
 P.L.S. L-1291

RECOMBINATION SURVEY FOR
 LOT # 30A
ARTHUR SCHULTZ & JEAN VOJCAK
 LOT # 32A
BARBARA J. CAGNEY TRUSTEE
 LOTS 30, 31 & 32, UNIT 6 OF CONNESTEE FALLS DUNNS ROCK TOWNSHIP, TRANSYLVANIA COUNTY, N.C.
 DEED REFERENCES: 450/149, 453/034 & 197/541
 PLAT REFERENCE: PLAT BOOK 4 PAGE 70A

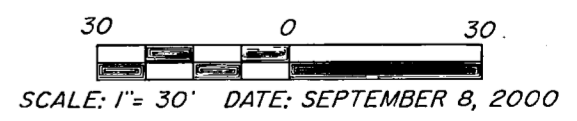

I, Clarence A. Jenkins P.L.S. certify that this property is not located in the 100 year flood zone as per Flood Insurance Rate Maps.

The foregoing certificates of Clarence A. Jenkins, a Professional Land Surveyor, and *Ruian Hamilton*, a Review Officer, are certified to be correct. This plat was presented for registration and recorded in this office in Plat File 8 at Slide 915, this the 15 day of Sept., 2000, A.D at 2:50 o'clock P. m.
Richard Edwards By: Cindy M. Dunaway, Act.
 Register of Deeds

State of North Carolina
 County of Transylvania
 I, *Trish Hamilton*, Review Officer of Transylvania County, certify that the map or plat to which this certification is affixed meets all statutory requirements for recording.
Ruian Hamilton 9/13/00
 Review Officer Date

Surveyed By
Clarence A. Jenkins, P.L.S.
 307 Water Oak Suites, East Main St.
 Brevard N.C. 28712
 Tele. # 884-5880