


9,934

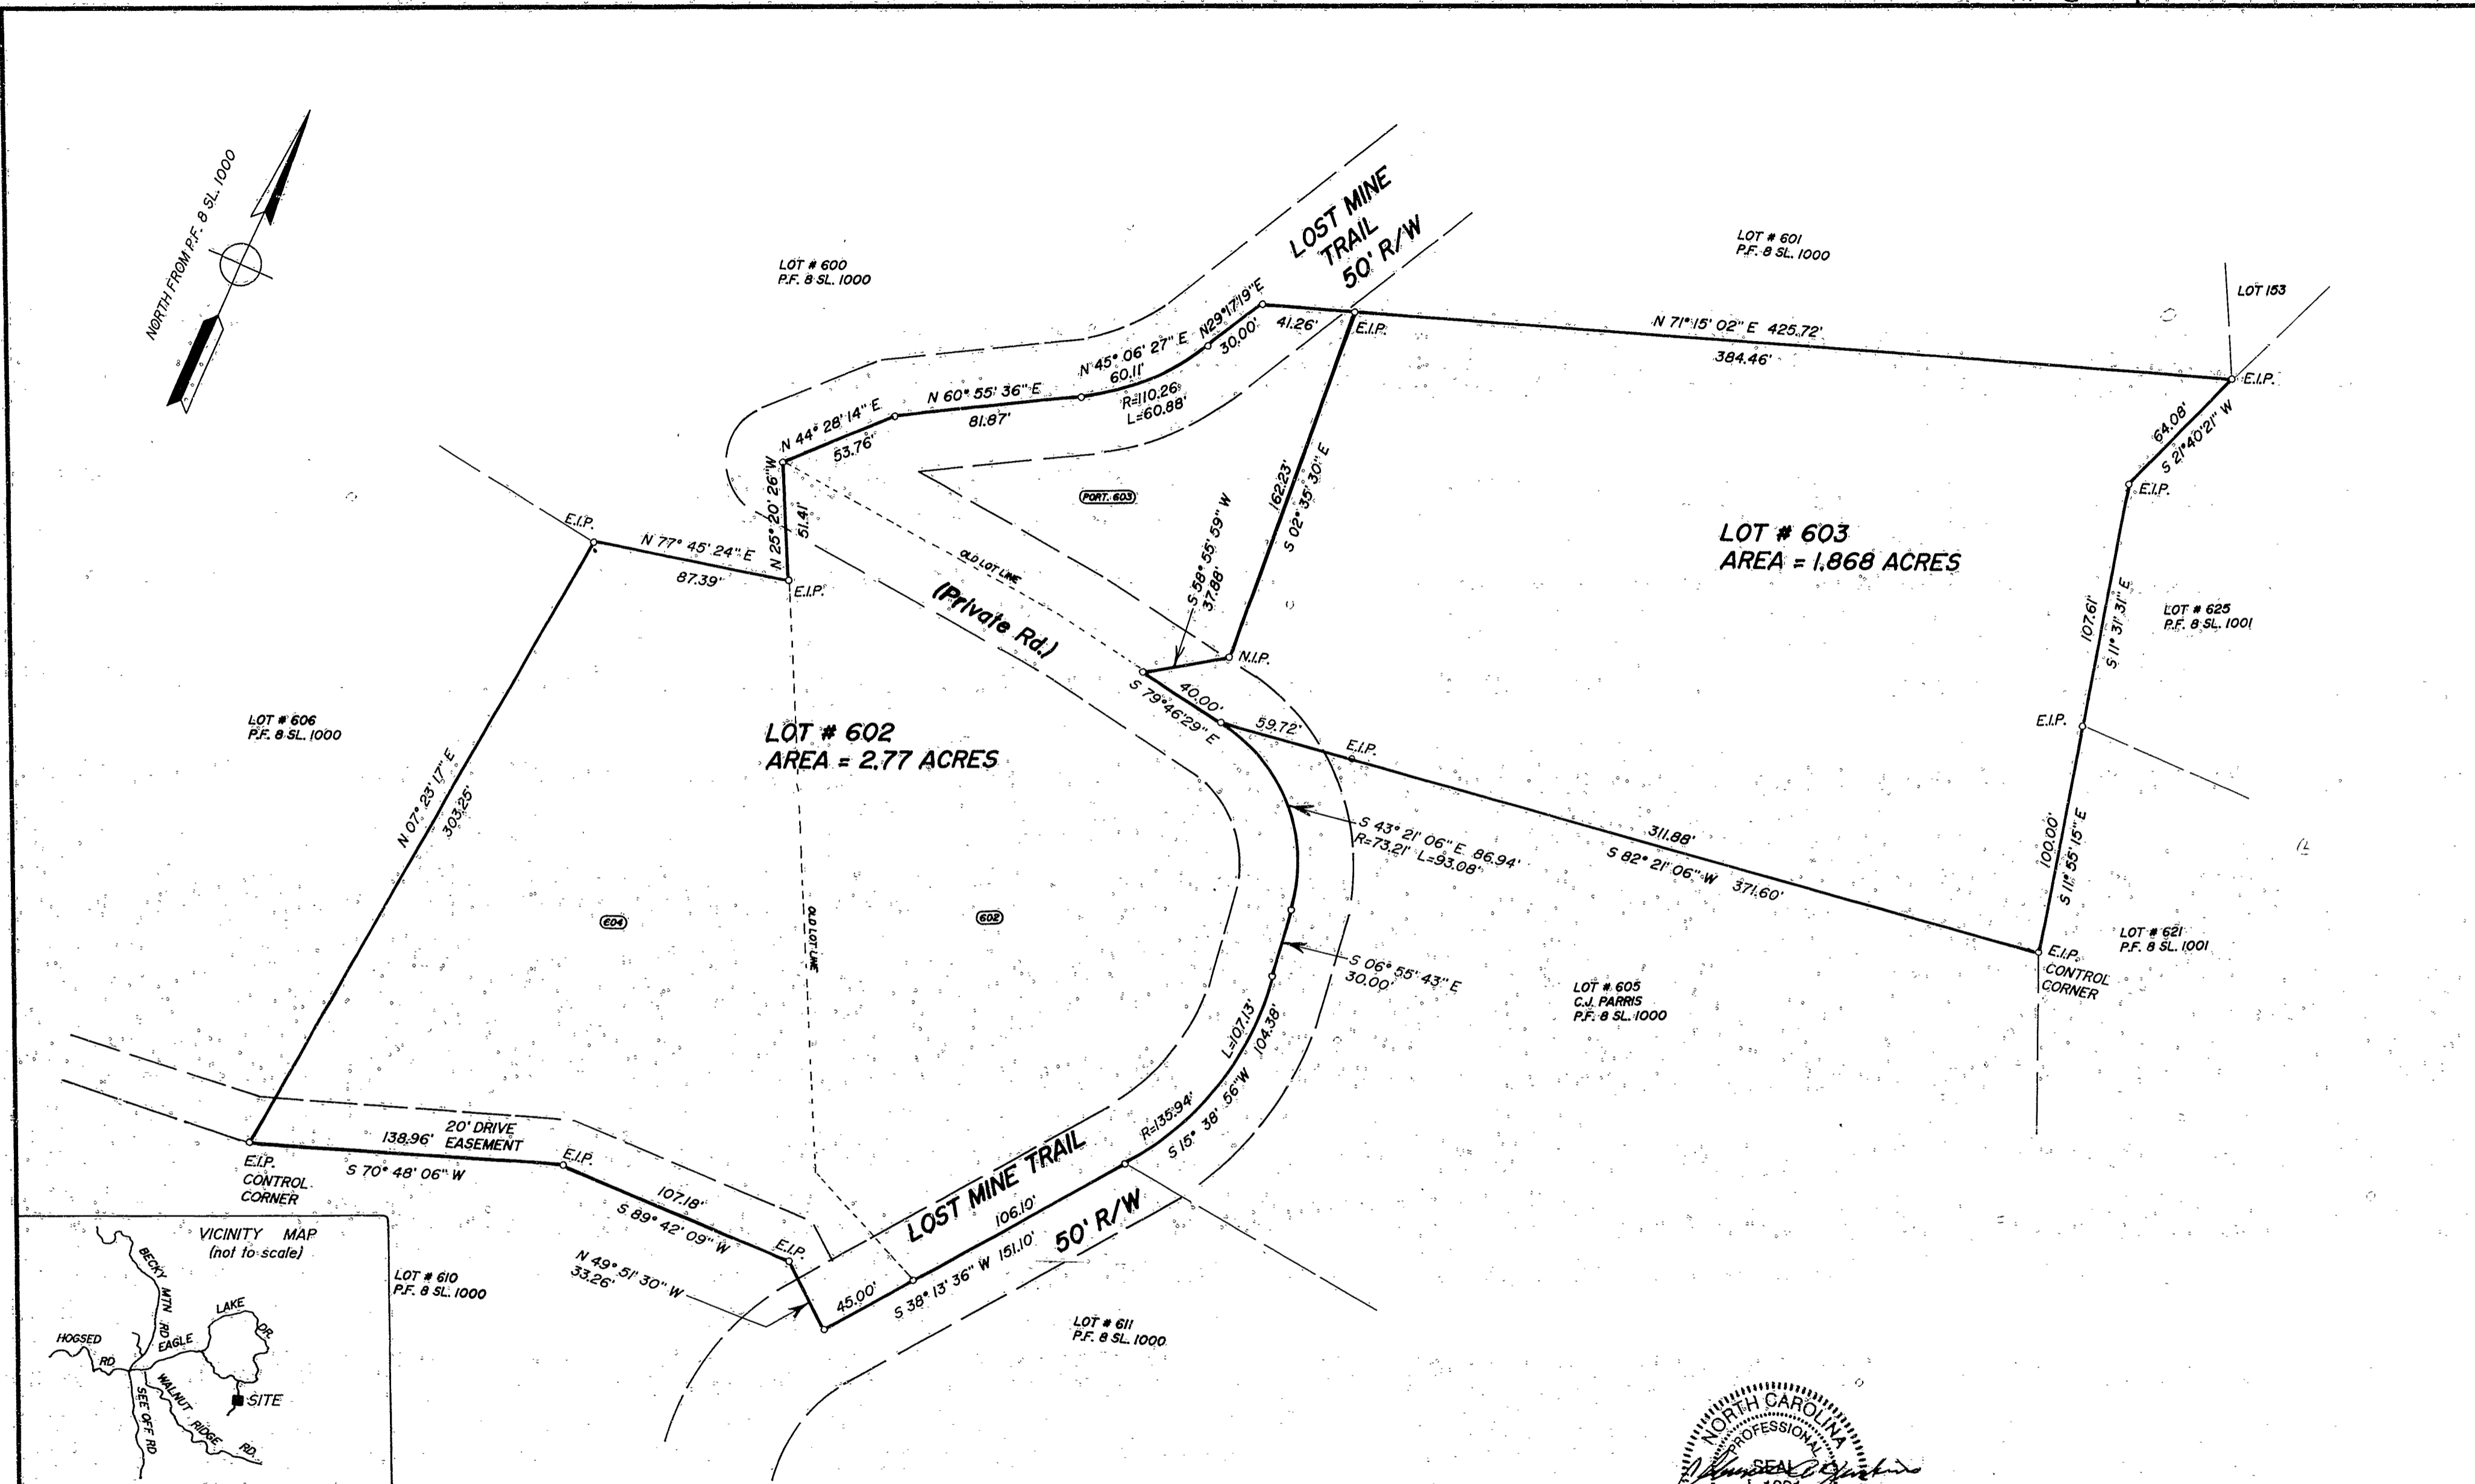

LEGEND & NOTES:
 E.I.P.-EXISTING IRON PIPE OR PIN
 N.I.P.-NEW IRON PIN SET
 POINTS IN ROAD ARE UNMARKED POINTS
 R/W-RIGHT-OF-WAY
 P.F.-PLAT FILE SL-SLIDE
 THIS SURVEY CREATES A RECOMBINATION OF LAND.
 TOTAL # OF LOTS = 3 LOTS COMBINED INTO 2 LOTS.
 THERE IS NO HORIZONTAL CONTROL WITHIN 2,000'


I, Clarence A. Jenkins P.L.S. certify that this property is not located in the 100 year flood zone as per Flood Insurance Rate Maps.

The foregoing certificates of Clarence A. Jenkins, a professional Land Surveyor, and a Review Officer, are certified to be correct. This plat was presented for registration and approved in this office in Plat File 9 at Slide 934, this 11 day of December 2002, A.D. at 9:25 o'clock A.M.
 Vickie L. Edwards
 Register of Deeds
 By: D'Rua McCall, Deputy

Reviewed by the Transylvania County Planning Department. Exception I, met.

Josh Hamilton 12/6/02
 Signed Date

State of North Carolina
 County of Transylvania
 I, *Josh Hamilton*, Review Officer of Transylvania County, certify that the map or plat to which this certification is affixed meets all statutory requirements for recording.
Josh Hamilton 12/6/02
 Review Officer Date

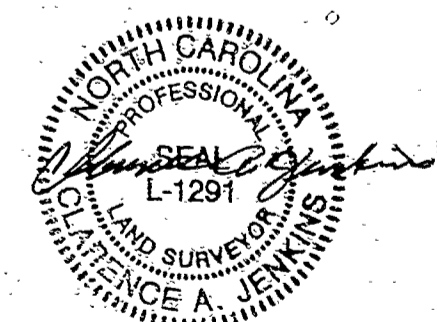

N.C.G.S. 47-30 (f) (1) d.
 I, Clarence A. Jenkins P.L.S., certify that this plat was drawn under my supervision from an actual survey made under my supervision (dead description recorded in Book P.F. 8 Page SL 1000); that the ratio of precision as calculated is 1:7500; that this plat was prepared in accordance with G.S. 47-30 as amended. Witness my original signature Registration number and seal this 6th day of DECEMBER, A.D., 2002
 Clarence A. Jenkins, P.L.S.
 Registration Number L-1291

LOT # 602 & 603 OF:
EAGLE LAKE OF NC, INC.
 DUNNS ROCK TOWNSHIP, TRANSYLVANIA COUNTY, N.C.
 DEED REFERENCES: D.B.292 PG.634 & D.B.381 PG.670
 PLAT REFERENCE: LOTS 602, 603 & 604 OF P.F. 8 SL. 1000
 TAX PIN: 8594-52-4064, 8594-51-2873 & 8594-51-1727

SCALE: 1" = 50' DATE: DEC. 6, 2002

Surveyed By
Clarence A. Jenkins, P.L.S.
 3 Four Seasons Plaza, N. Broad St.
 Brevard N.C. 28712
 Tele. # 884-5880