


VICINITY MAP

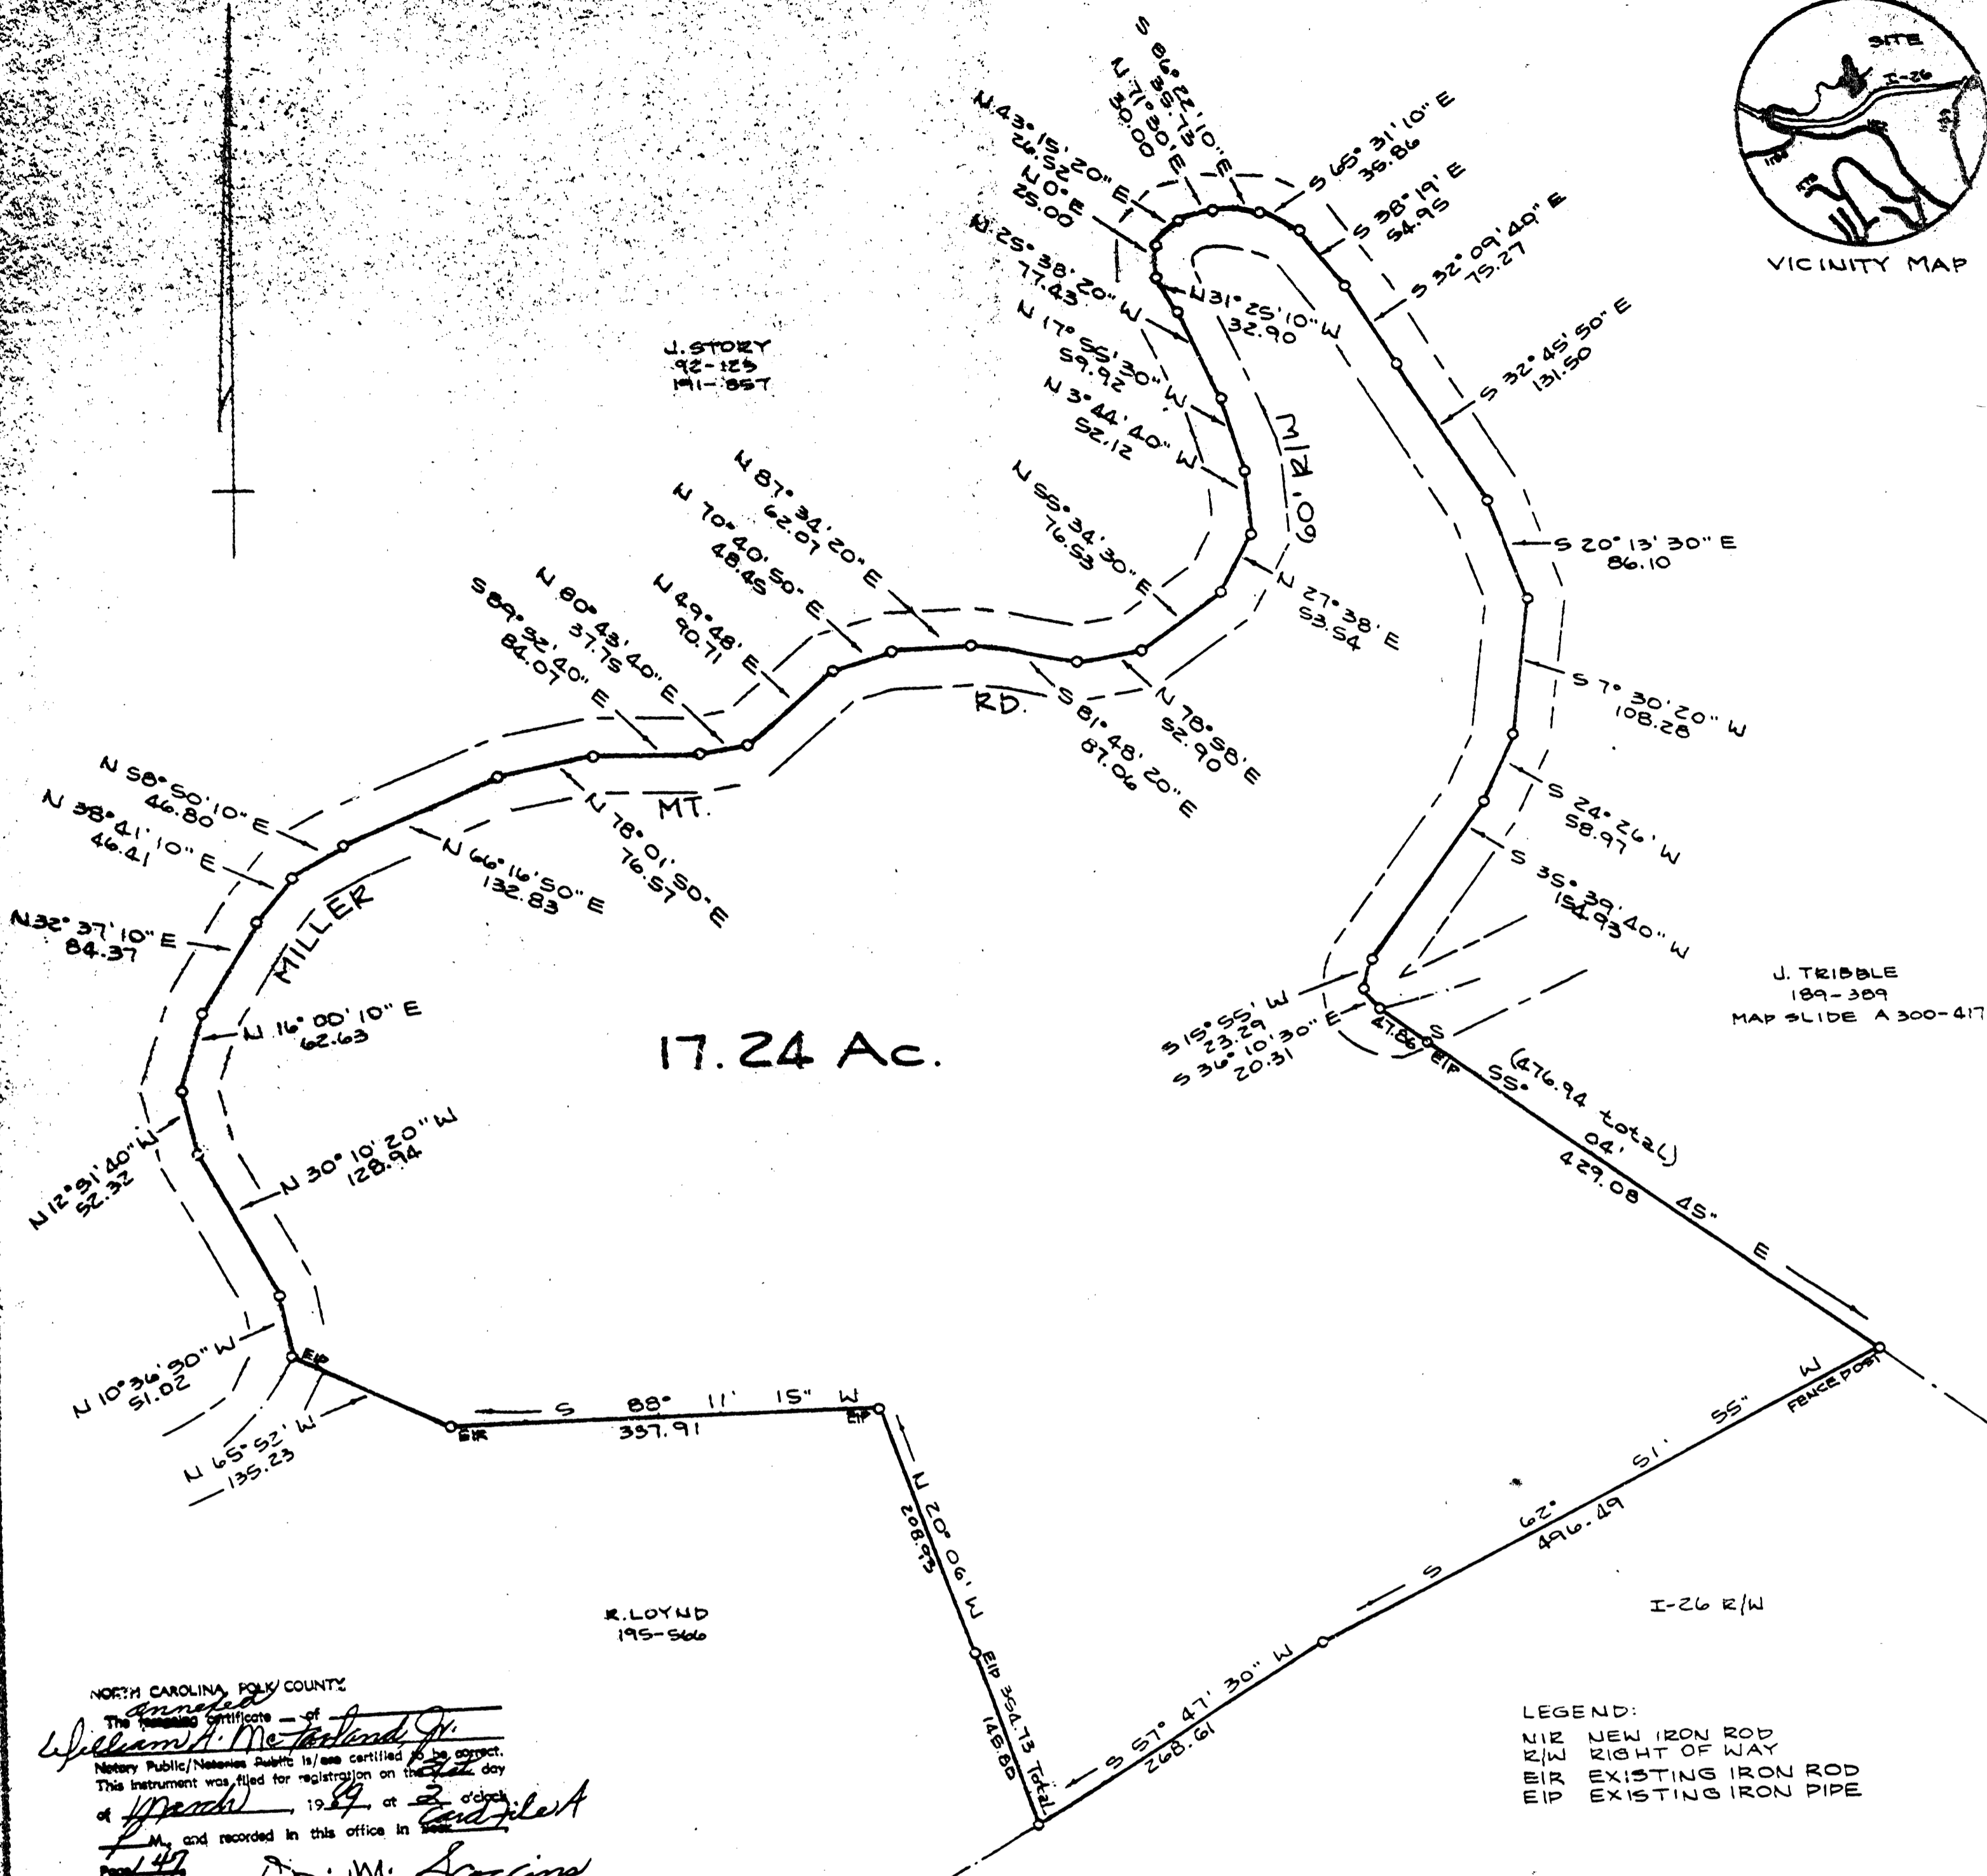

J. TRIBBLE
189-389
MAP SLIDE A 300-417

NORTH CAROLINA, POLK COUNTY
The foregoing certificate of William M. McArthur, Jr.
Notary Public/Notaries Public is/are certified to be correct.
This instrument was filed for registration on the 22 day
of March, 1987, at 2 o'clock
P.M., and recorded in this office in Book 47
by Doris M. Sappington
Register of Deeds

LEGEND:
NIR NEW IRON ROD
R/W RIGHT OF WAY
EIR EXISTING IRON ROD
EIP EXISTING IRON PIPE

DANIEL L. BREGER, SR.
DANIEL L. BREGER, JR.
TRYON TWP., POLK CO., NO. CAR.

LEGAL REFERENCES: D.B. 183 P. 68 & D.B. 192 P. 1233
SCALE: 1" = 100'
5 NOVEMBER 1987

BUTLER ASSOCIATES
REG. LAND SURVEYOR L-3033
TRYON, NO. CAR.

I, a Notary Public of the County and State aforesaid, certify that Robert Barry Butler a Registered Land Surveyor, personally appeared before me this day and acknowledged the execution of the foregoing instrument. Witness my hand and official stamp or seal, this 22 day of March, 1987.
My commission expires 12-22-88



State of North Carolina, Polk County, I, Robert Barry Butler certify that this map was (drawn by me) * (drawn under my supervision) from (an actual survey by me) * (an actual survey made under my supervision) * (deed description recorded in Book 183, Page 68; Book 192, Page 1233; and/or (other) * that the ratio of precision as calculated by latitudes and departures is 1/10,000; (that the boundaries not surveyed are shown as broken lines plotted from information found in Book 183, Page 68; and/or (other) *); that this map was prepared in accordance with G. S. 47-30 as amended. Witness my hand and seal this 22 day of March, 1987.
Robert Barry Butler L-3033
Surveyor Reg. No.

REVISED: MARCH 20, 1989