


SECTION 2 OF
OAK FOREST
 DEVELOPED BY
OAK FOREST INC.
 NEAR ASHEVILLE N.C.
 SCALE 1"=60' JULY 1954

SURVEYED BY
J. R. REAGAN
 REG. SURVEYOR

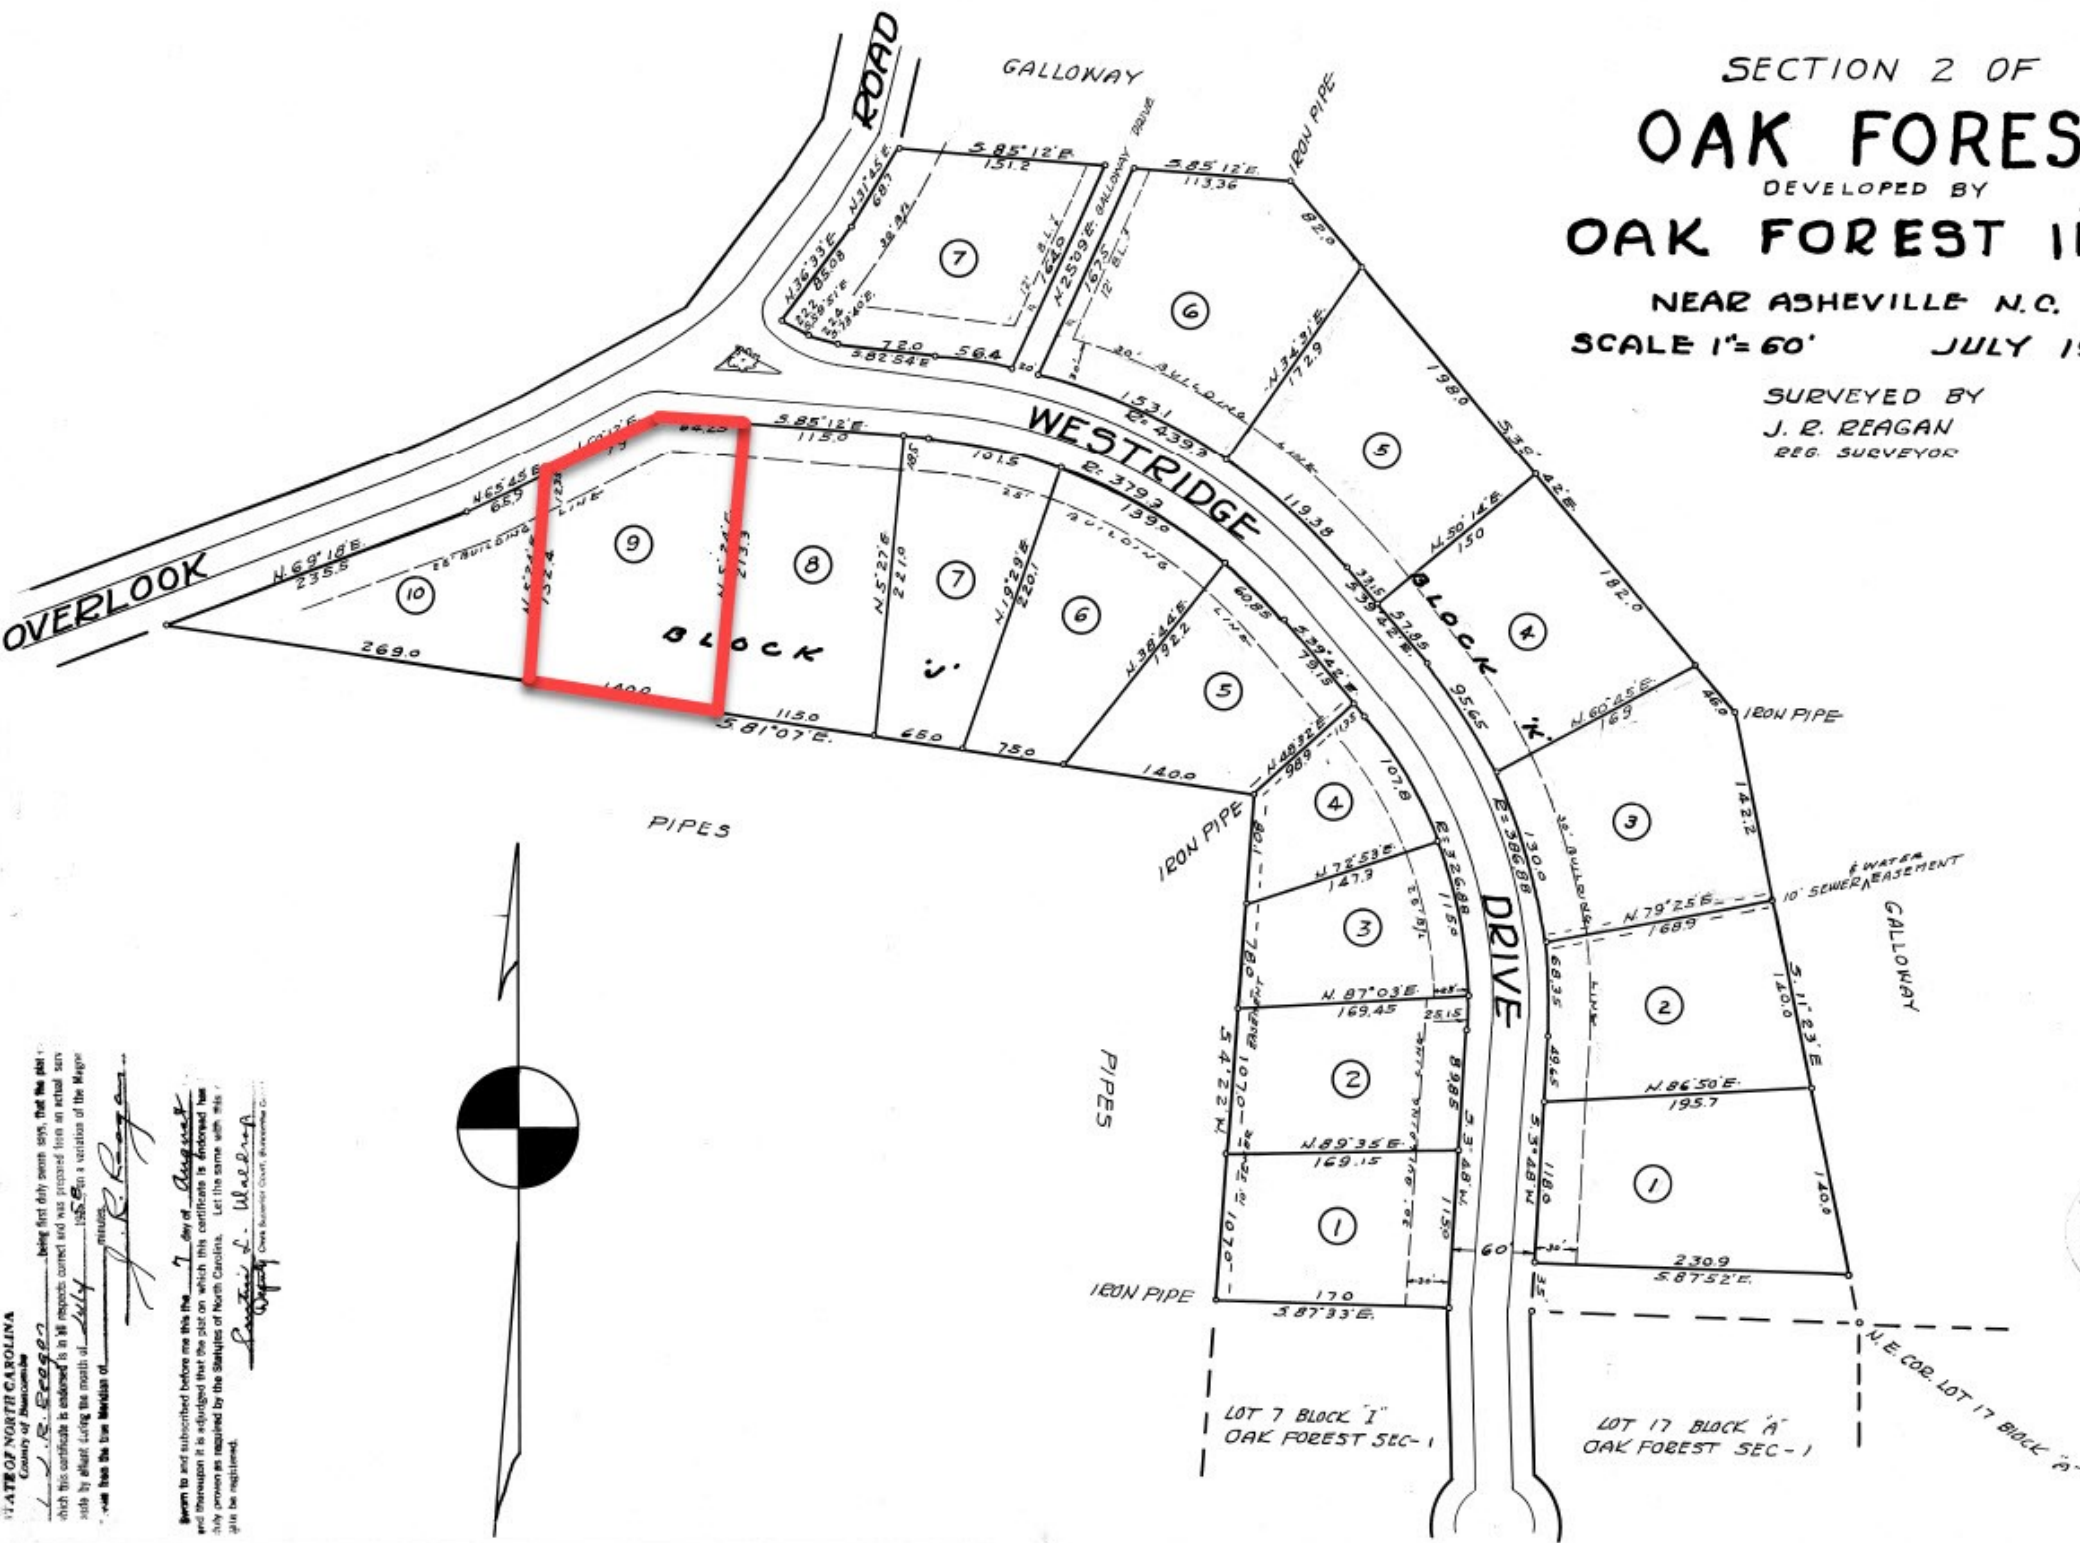

STATE OF NORTH CAROLINA
 County of Macon

J. R. Reagan
 being first duly sworn says, that the plat
 which this certificate is endorsed is in all respects correct and was prepared from an actual survey
 made by himself during the month of July 1954, in a violation of the Regu-
 lations of the State of North Carolina.

J. R. Reagan
 Registered Professional Surveyor

Given to and subscribed before me this the 7 day of August
 and in view of the fact that the plat on which this certificate is endorsed has
 duly passed as required by the Statutes of North Carolina. Let the same with this
 certificate be registered.

Stanley L. Waller
 Clerk Superior Court, Macon County, N.C.

