
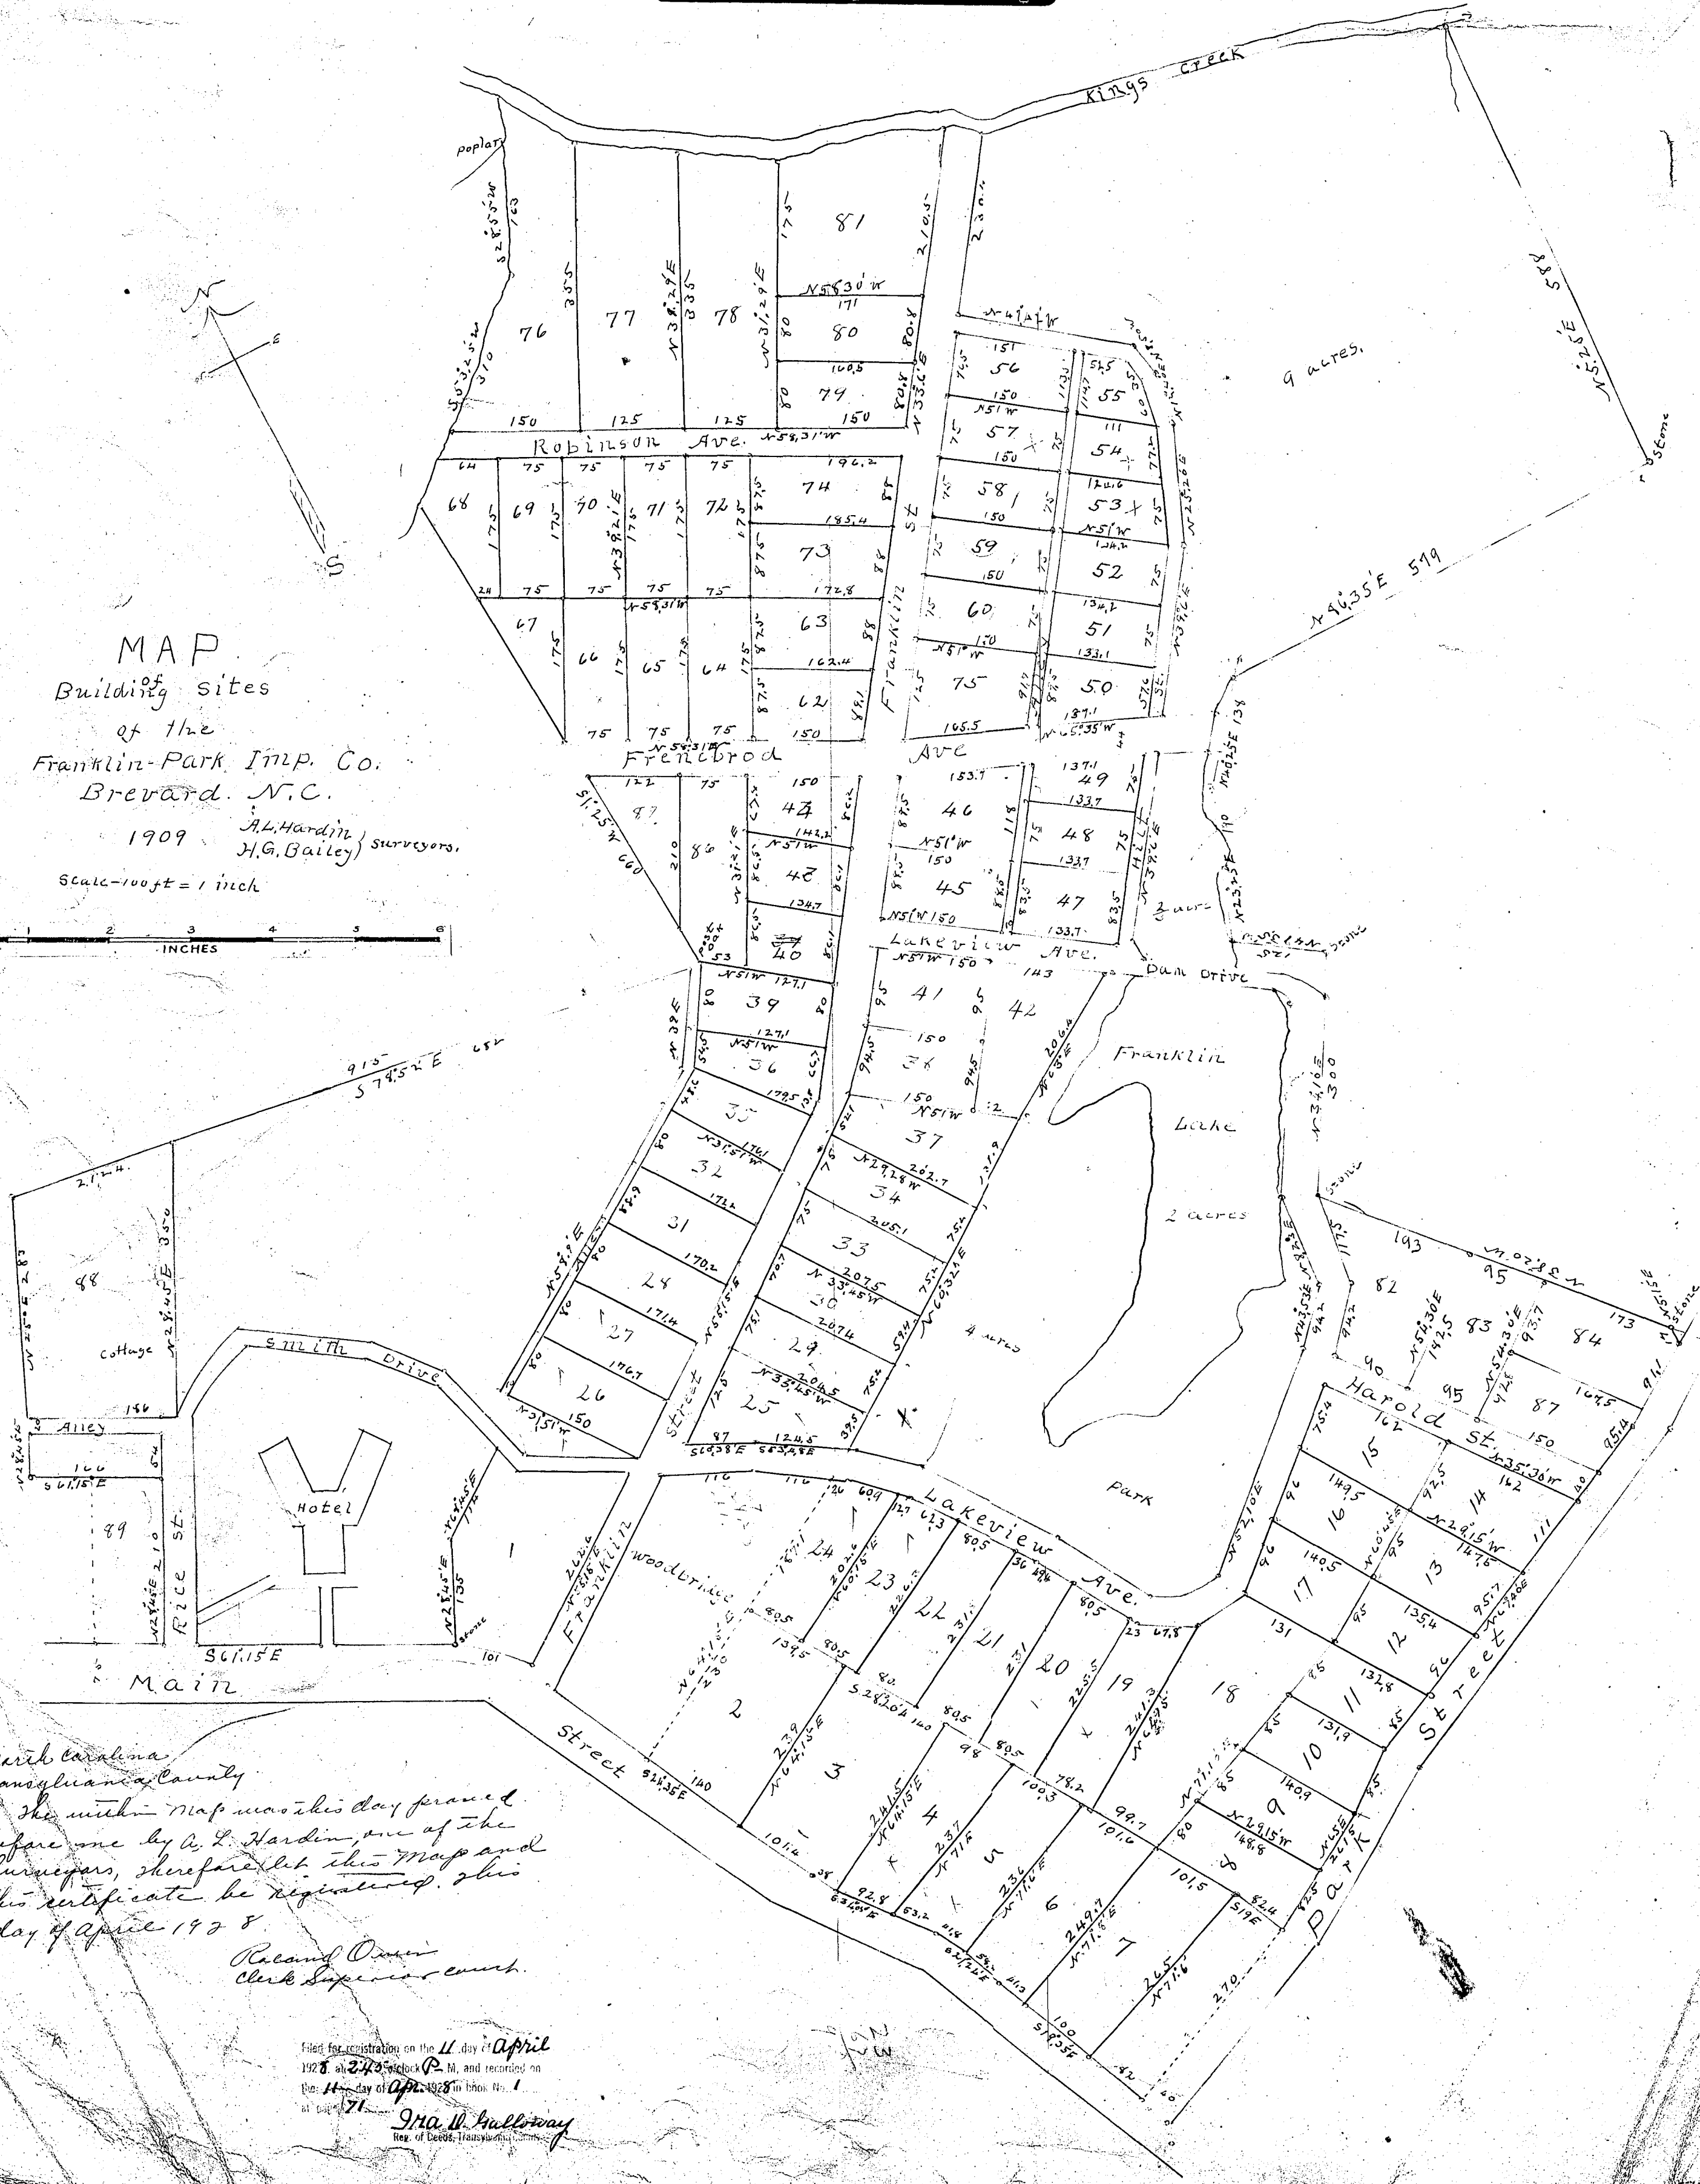


MAP
Building sites
of the
Franklin-Park Imp. Co.
Brevard, N.C.

1909 J.L. Hardin
H.G. Bailey) Surveyors.

Scale - 100 ft = 1 inch

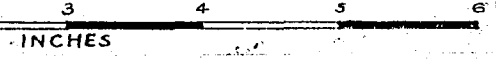

North Carolina
Transylvania County
This within map was this day presented
before me by J.L. Hardin, one of the
Surveyors, therefore let this map and
this certificate be signed. This
11 day of April 1908

Richard Owen
Clerk Superior Court.

Filed for registration on the 11 day of April
1908 at 2:45 o'clock P.M. and recorded on
the 11 day of April 1908 in book No. 1
at page 71.
J.M. Hallway
Reg. of Deeds, Transylvania County