


S:\AAA-Master Projects\DSCA - DS0\DS0-18 Rainbow Cleaners\Reports\11-2013 Updated ADTs\ATT 6-7B-2014 Updated ADTs\ATT 6-7B-2014 Updated ADTs.dwg, Att 7a-7a-11/16/2014 3:35:43 PM.

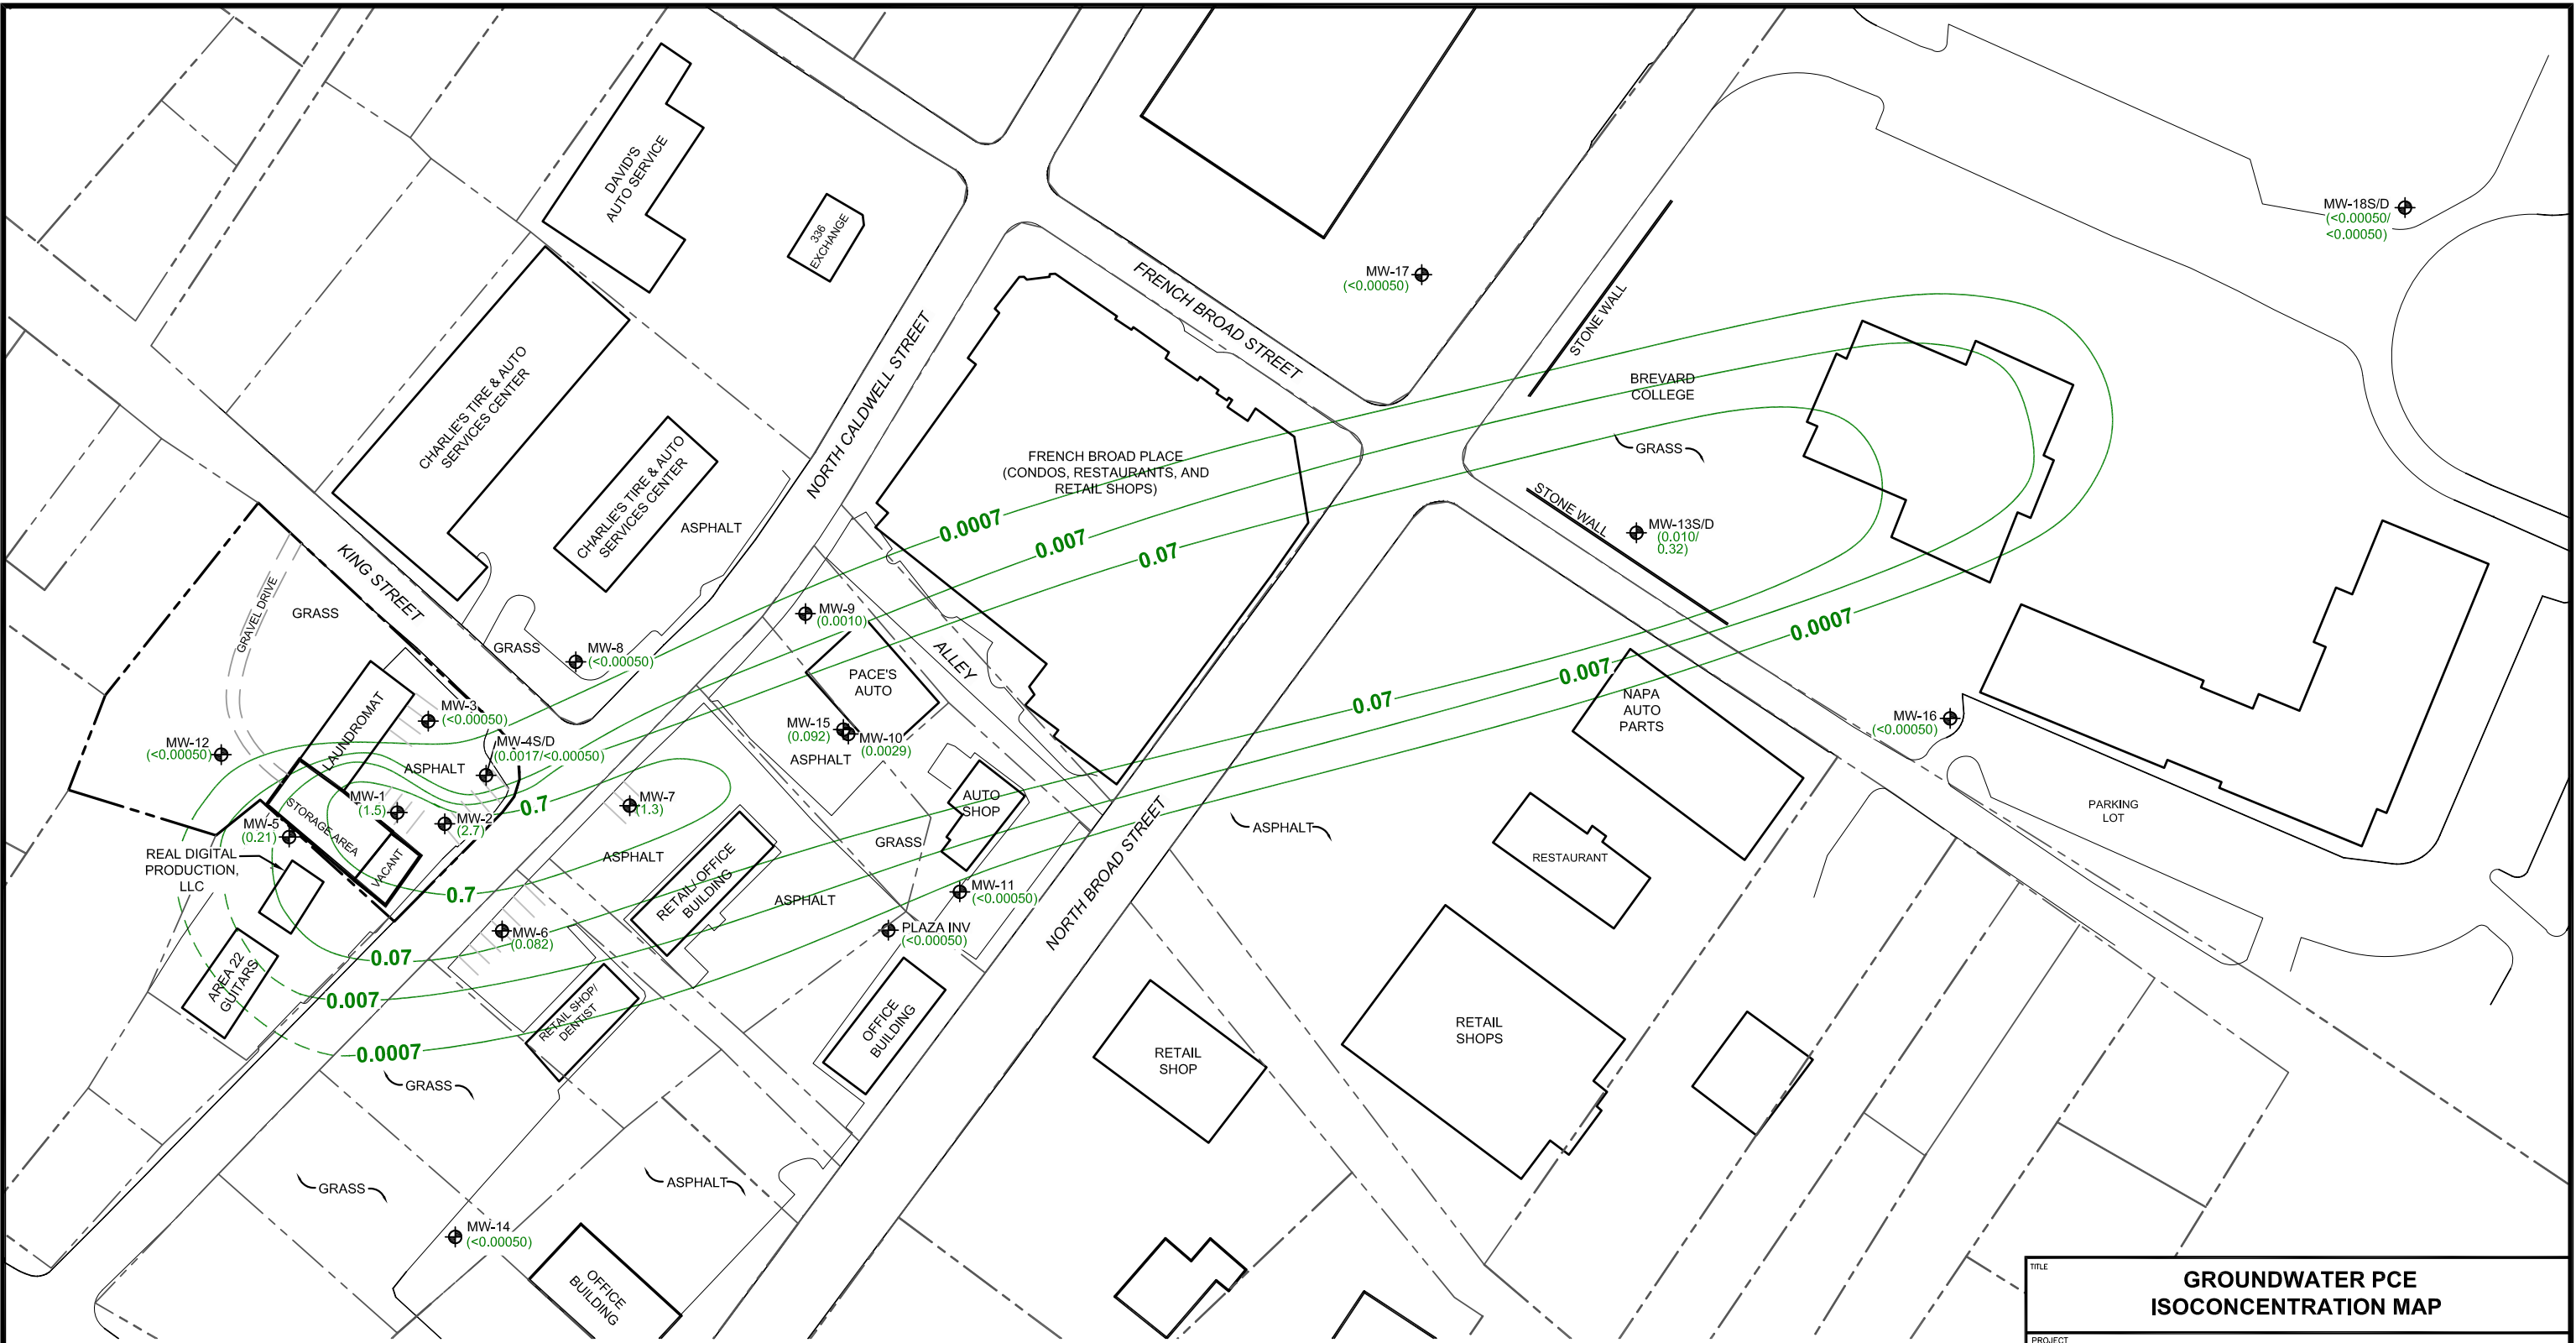

LEGEND


- SOURCE PROPERTY BOUNDARY
- - - PARCEL LINE
- FORMER DRY CLEANER BUILDING
- BUILDING
- EDGE OF PAVEMENT
- ⊕ MONITORNG WELL

- (2.7) PCE CONCENTRATION (mg/L)
- 0.007 — PCE ISOCONTOUR LINE IN mg/L (DASHED INDICATES INFERRED)

NOTES

1. MONITORING WELLS SAMPLED ON 04/28/14 THROUGH 04/29/14.
2. PCE ISOCONTOUR LINES BASED ON CURRENT MONITORING WELL DATA. HISTORICAL TEMPORARY WELL DATA FROM 11/09/09 THROUGH 11/10/09 (NOT SHOWN) WAS CONSIDERED IN CONTOURING.
3. FOR PAIRED/NESTED MONITORING WELL LOCATIONS, THE HIGHER PCE CONCENTRATION WAS USED FOR CONTOURING.



TITLE GROUNDWATER PCE ISOCONCENTRATION MAP	
PROJECT RAINBOW CLEANERS DSCA ID: 88-0001 249 N. CALDWELL STREET BREVARD, TRANSYLVANIA COUNTY	
 2923 South Tryon Street-Suite 100 Charlotte, North Carolina 28203 704-586-0007(p) 704-586-0373(f) License # C-1269 / #C-245 Geology	
DATE: 6-30-14	REVISION NO. 0
JOB NO. DS0-18L	ATTACHMENT NO. 7A